




BLOCK: 121

LOT: 16.01

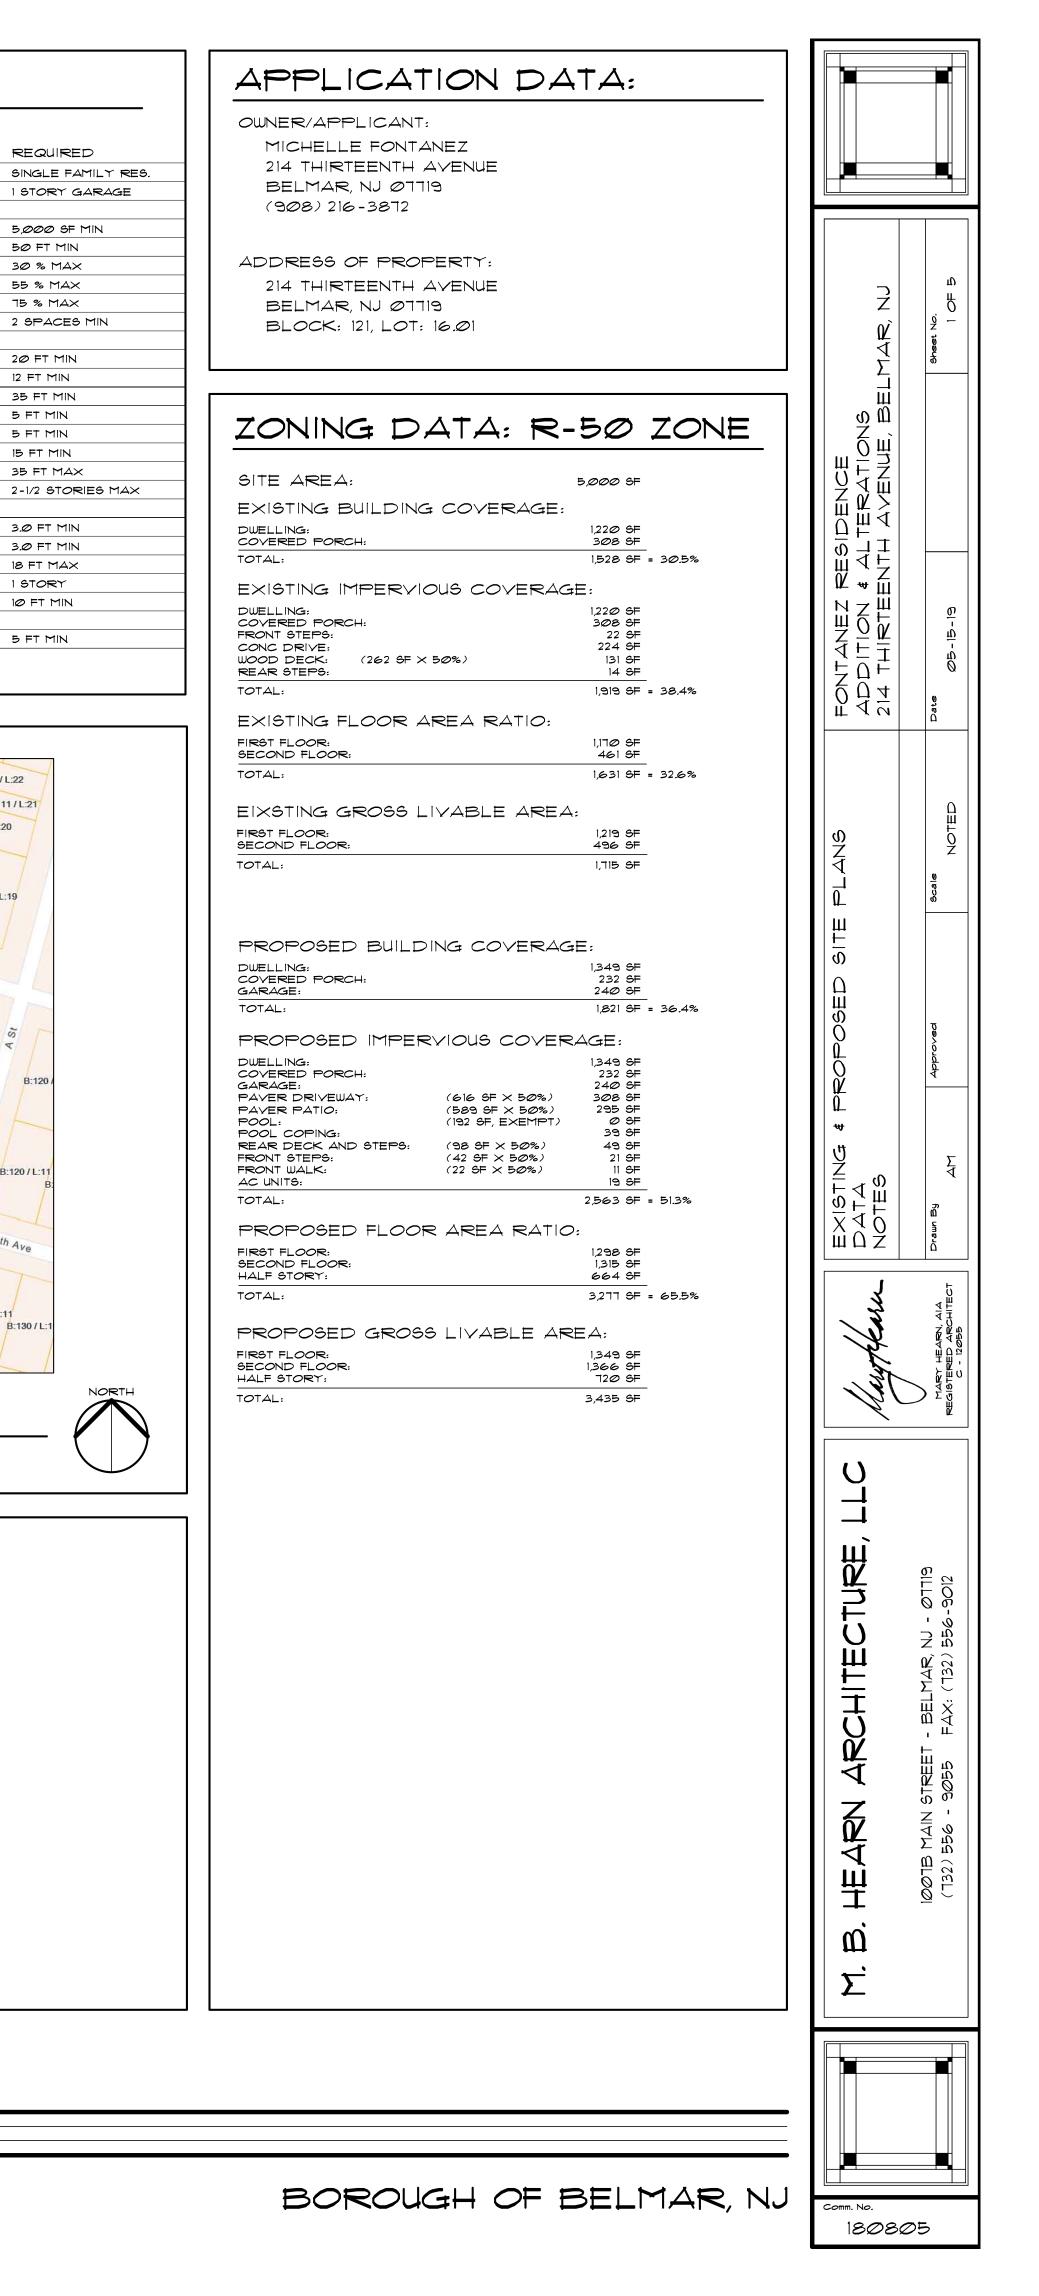


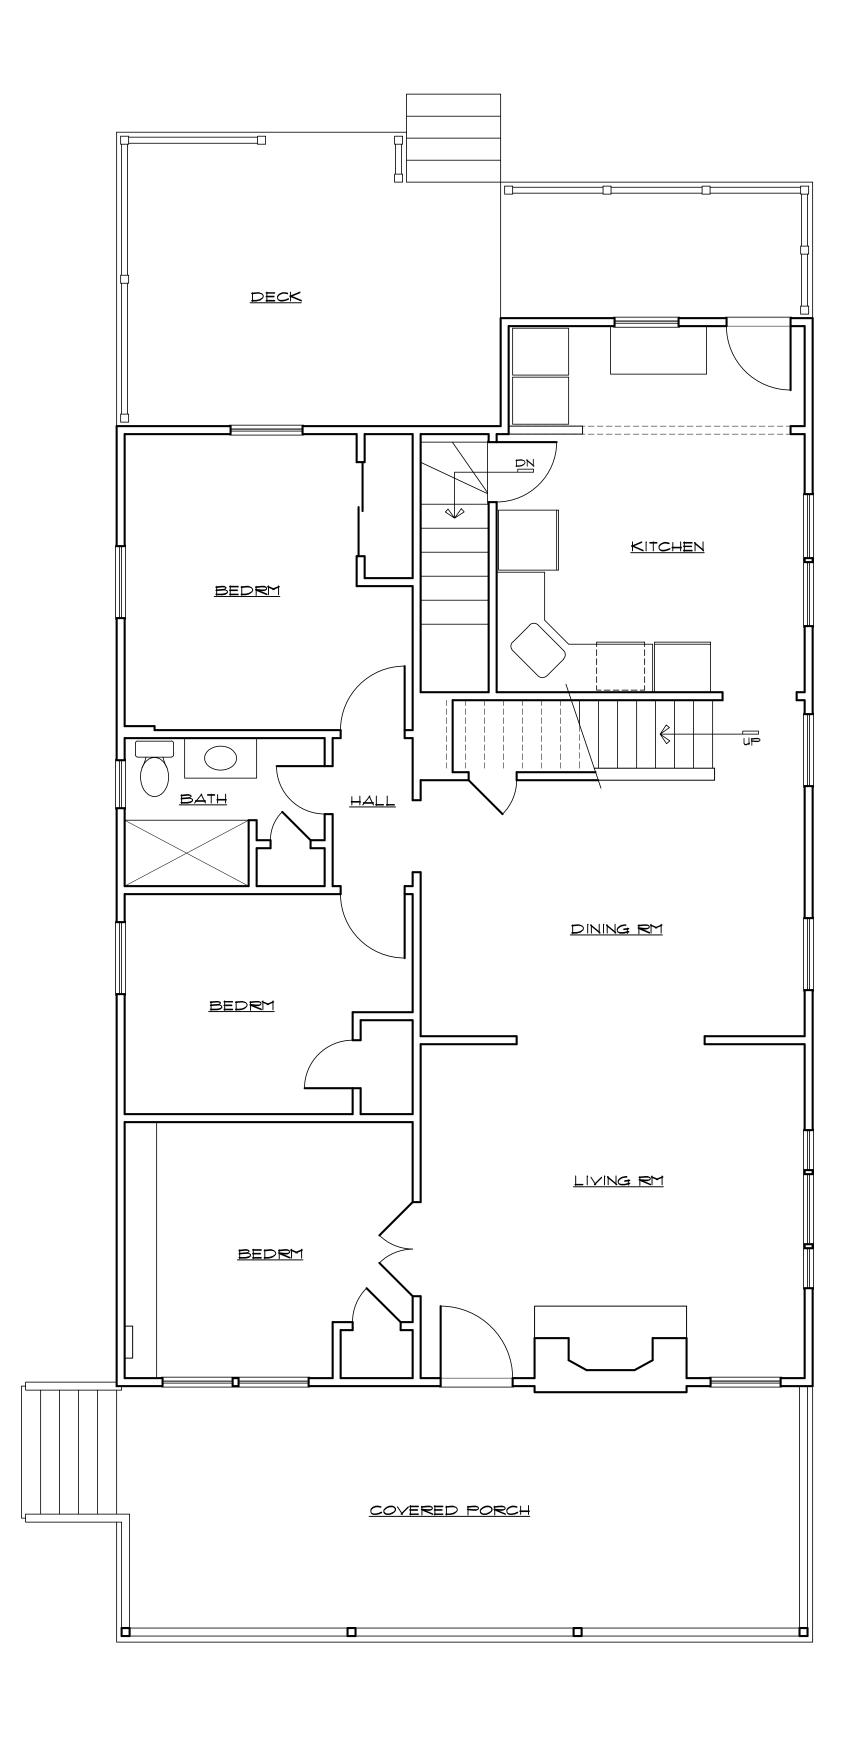


EXISTING FIRST FLOOR PLAN

 




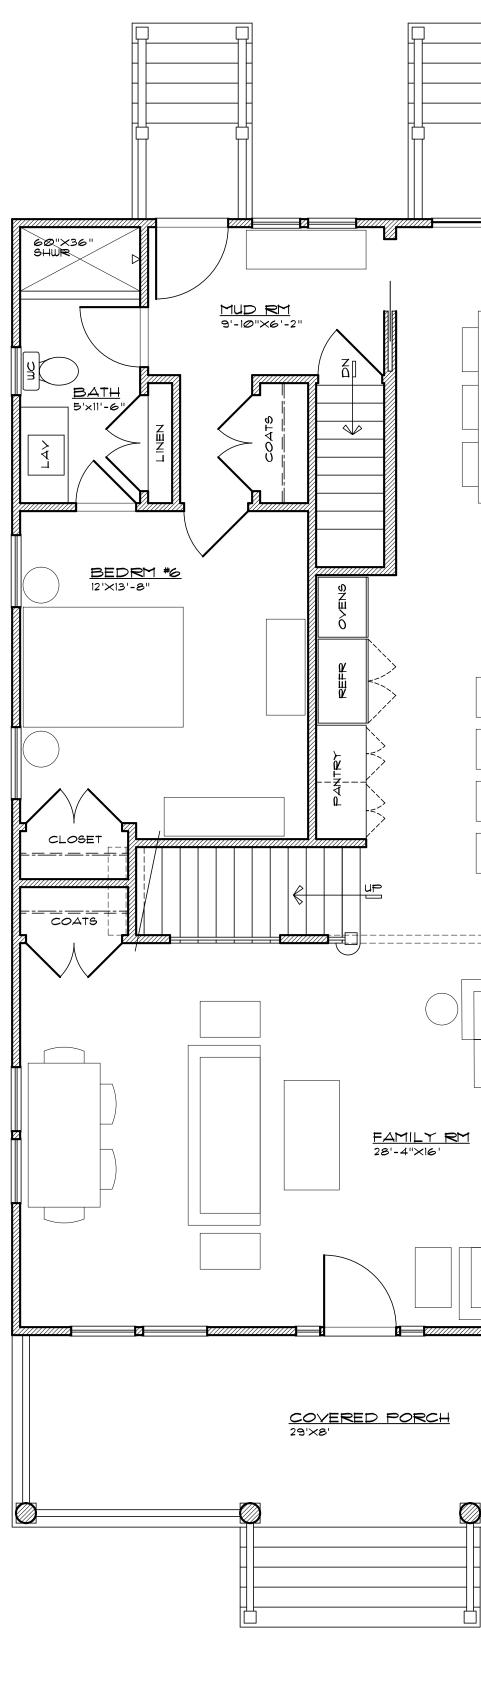


PROPOSED FIRST FLOOR PLAN

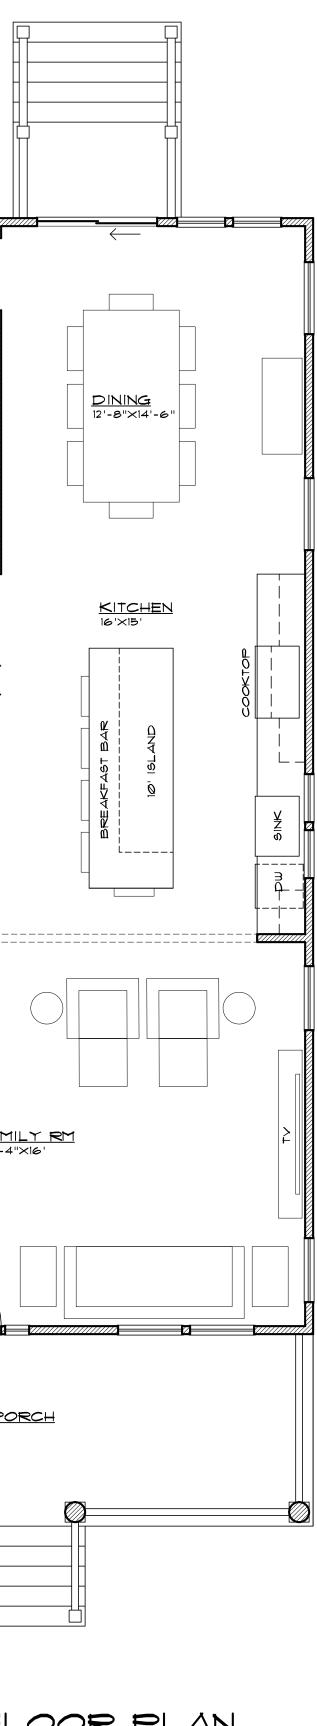


SCALE : 1/4" = 1'-0"

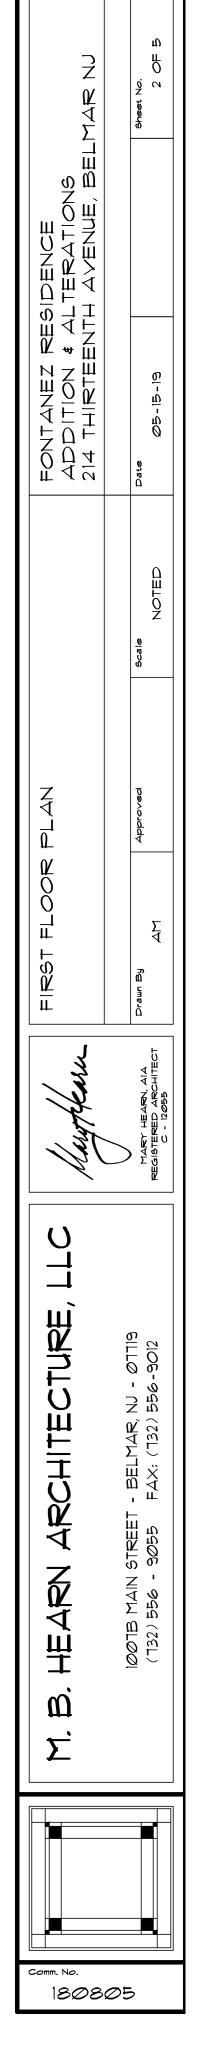


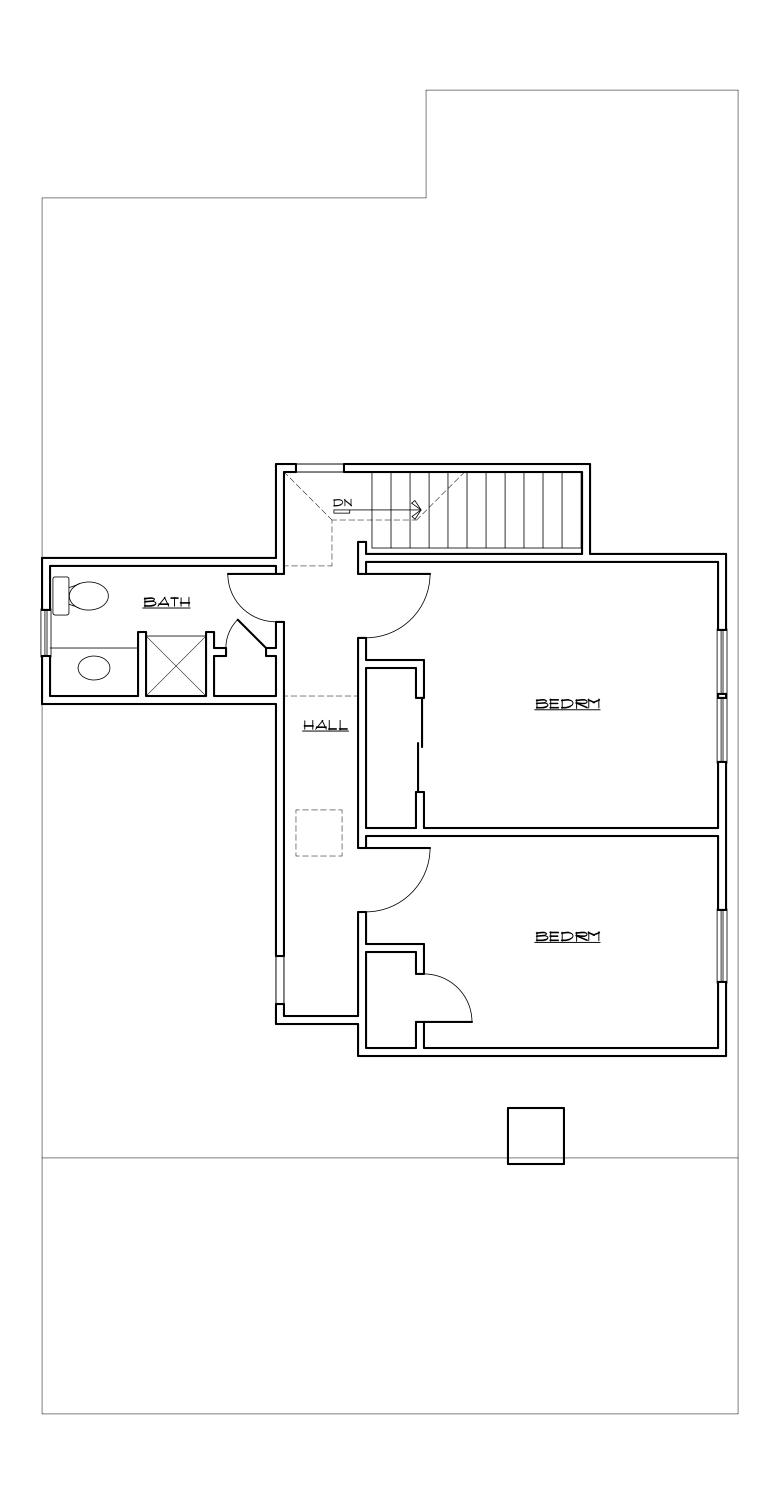


EXISTING SECOND FLOOR PLAN

SCALE : 1/4" = 1'-Ø"

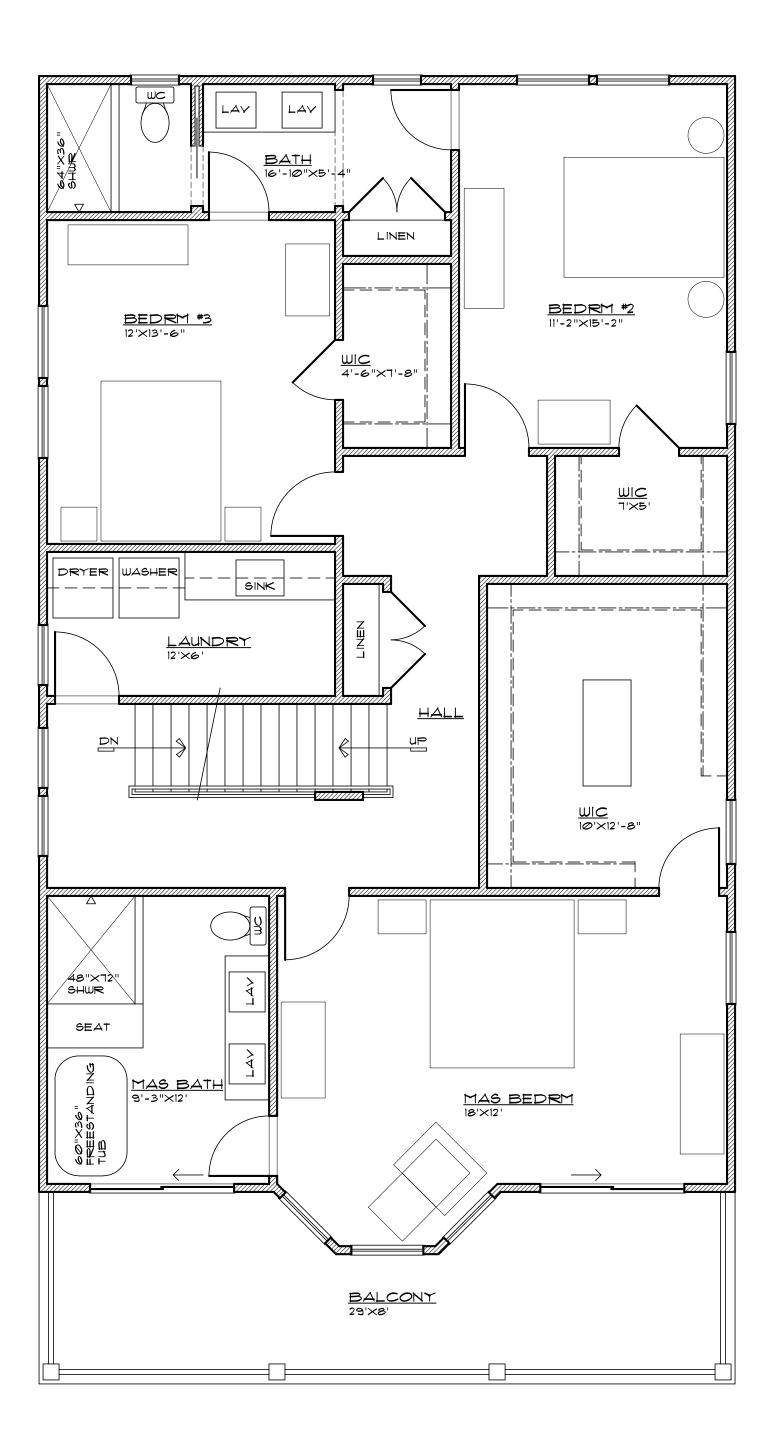

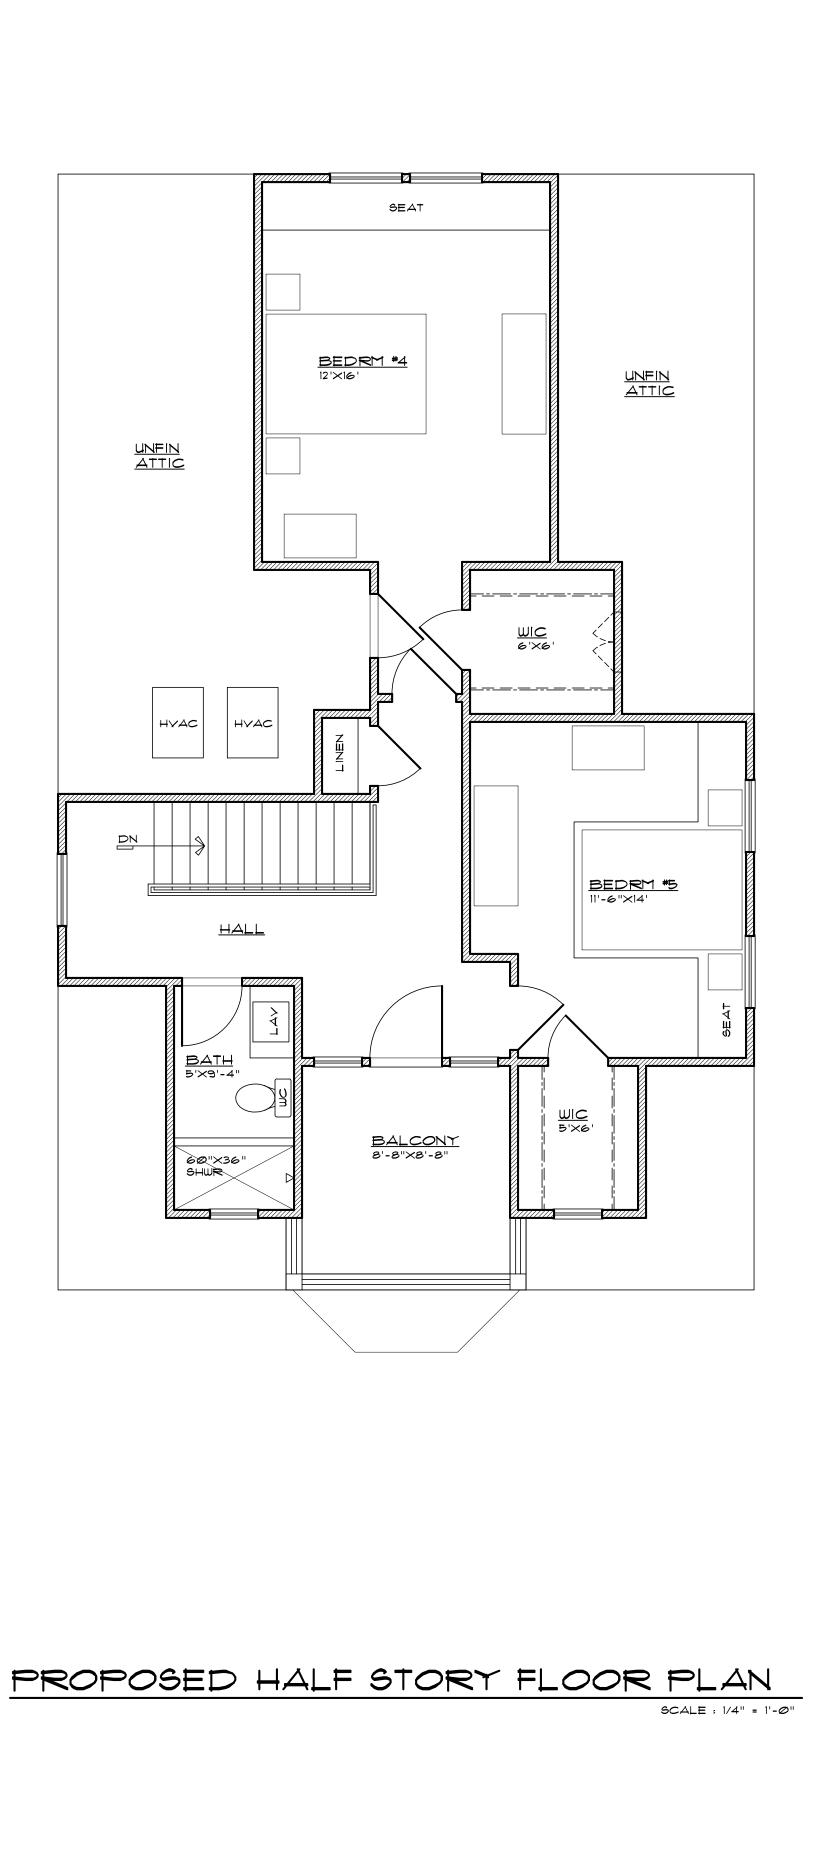


PROPOSED SECOND FLOOR PLAN SCALE : 1/4" = 1'-Ø"

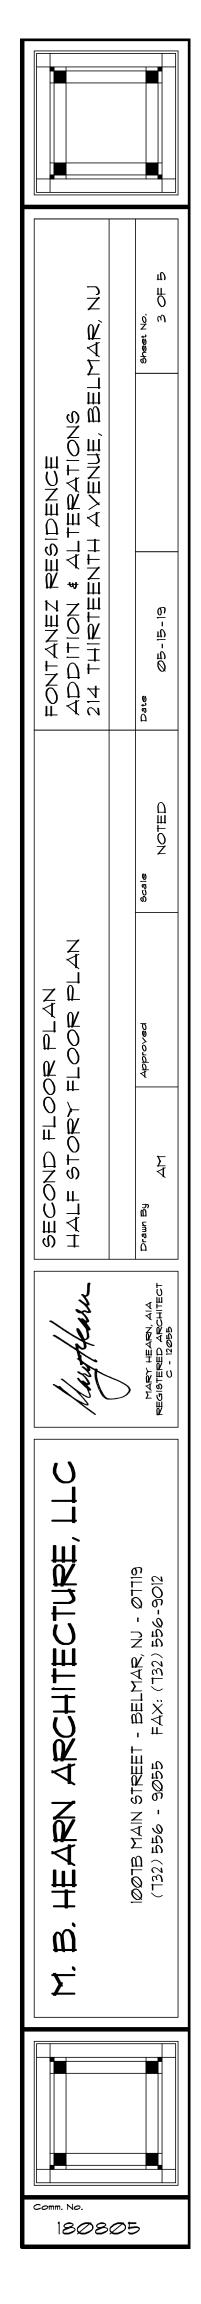




SCALE : 1/4" = 1'-Ø"

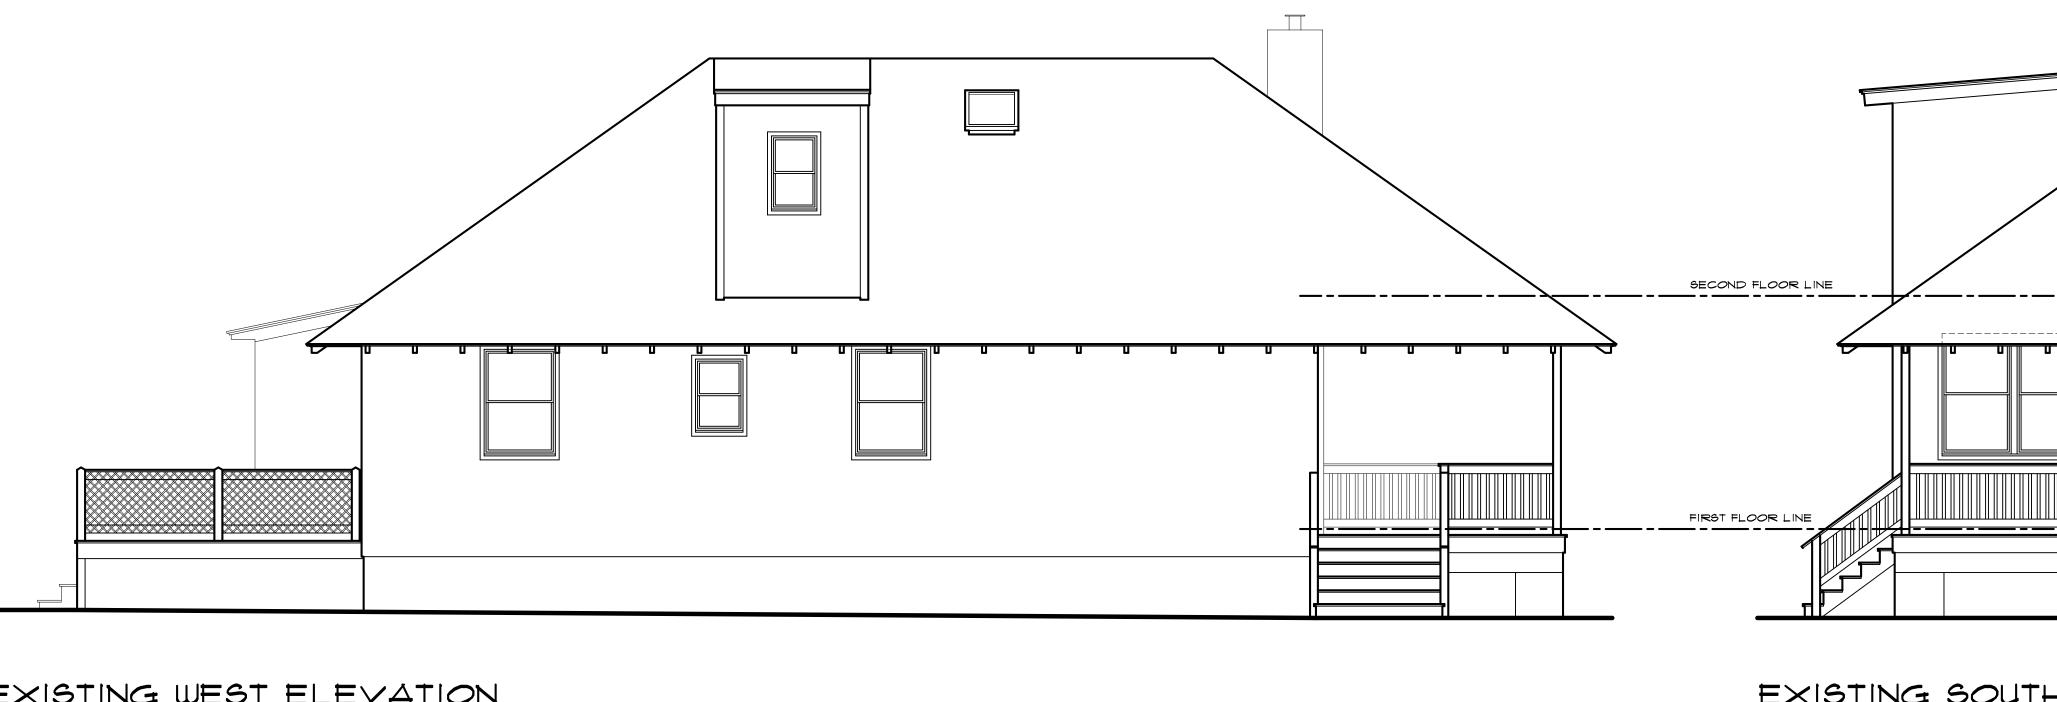


EXISTING WEST ELEVATION



SCALE : 1/4" = 1'-0"

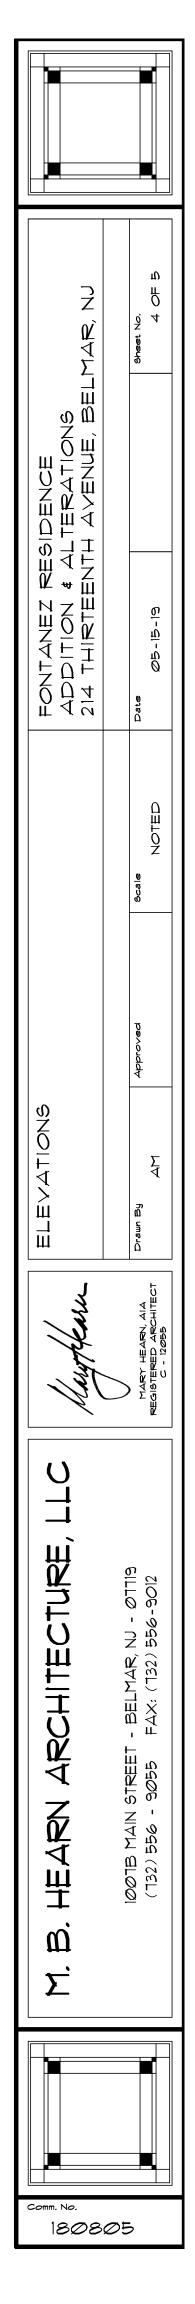



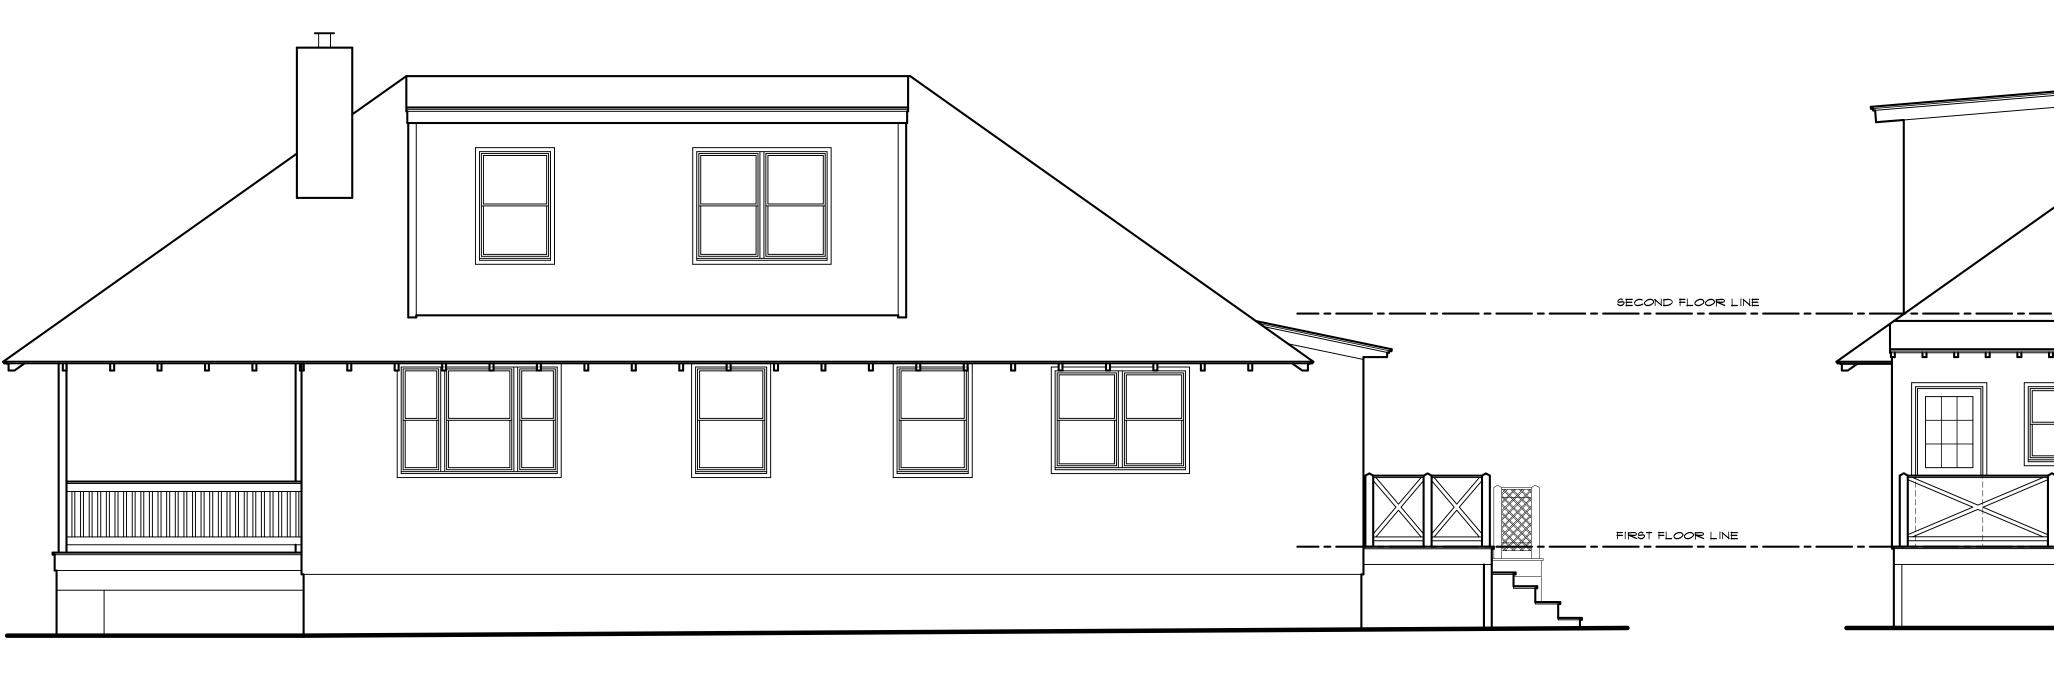

EAST ELEVATION





NORTH ELEVATION

SCALE : 1/4" = 1'-0"

SCALE : 1/4" = 1'-Ø"

EXISTING NORTH ELEVATION

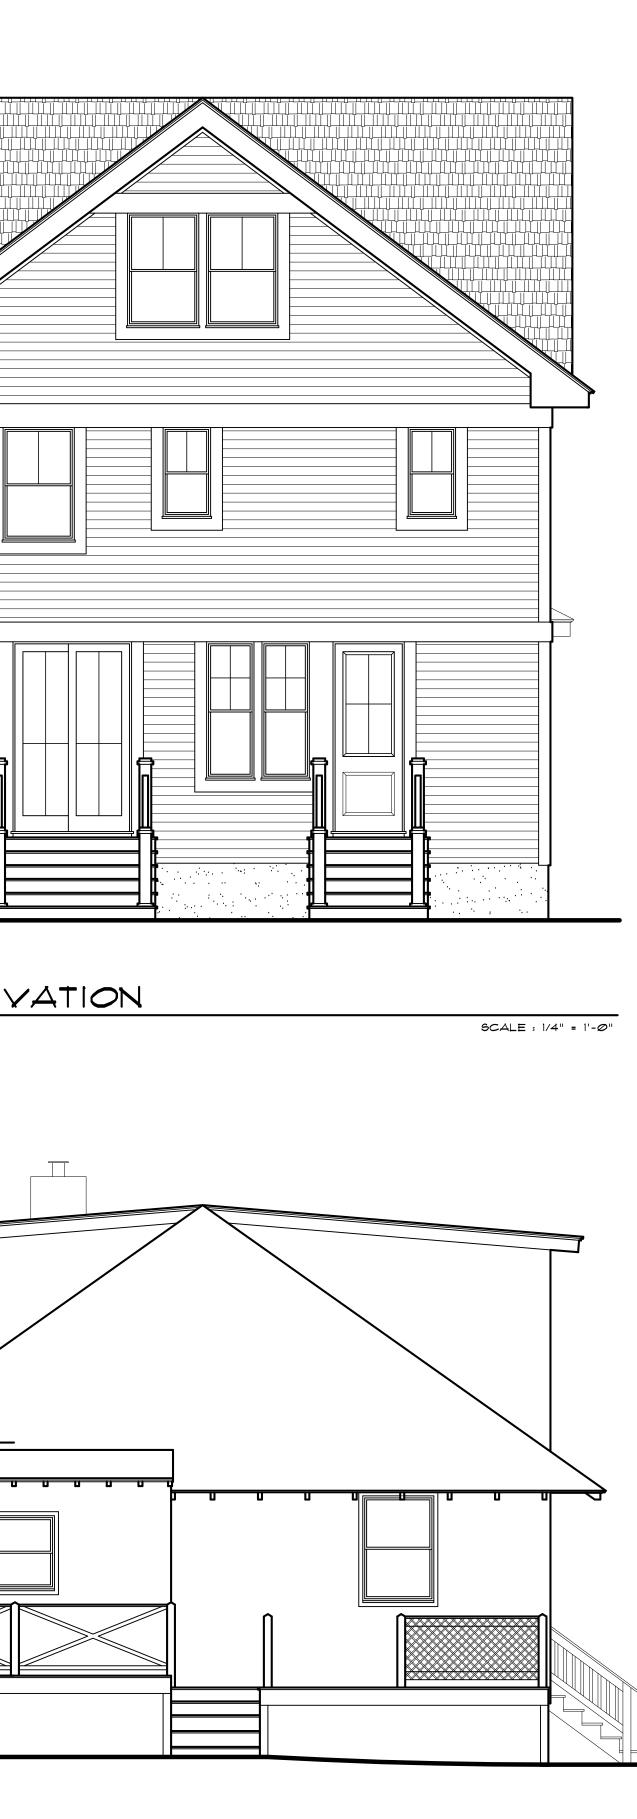

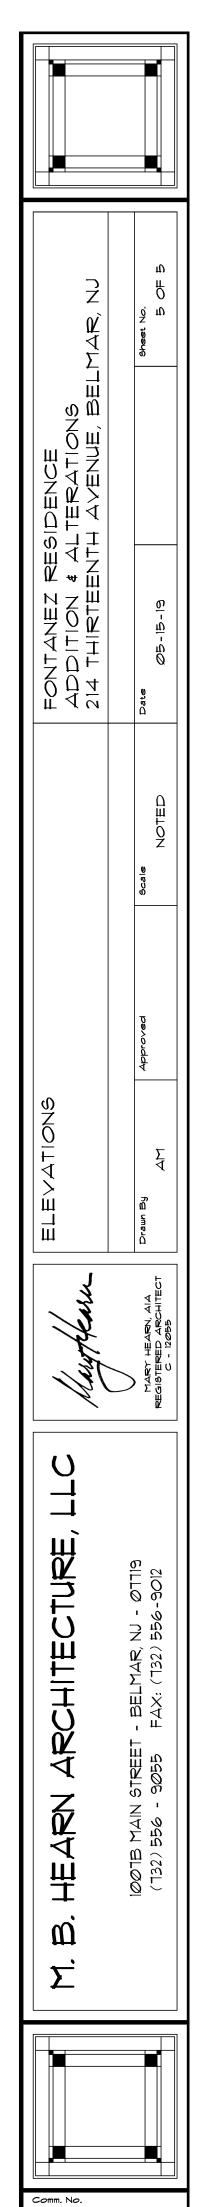

180805

SCALE : 1/4" = 1'-Ø"