



D STREET

60 FT R.O.W.
30 Ft Wide Paved

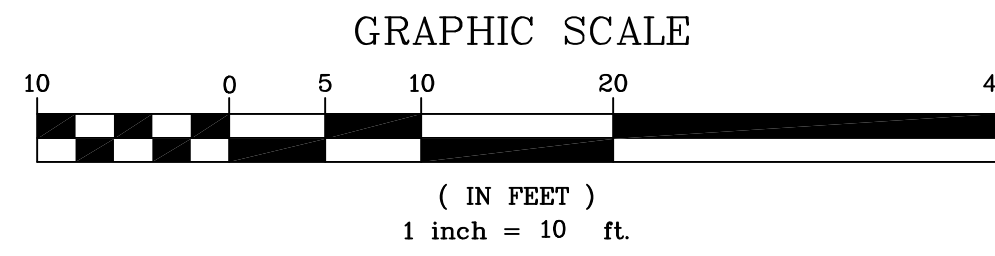


PROPOSED NEW 12 FT DEPRESSED CURB AND REINFORCED CONCRETE APRON (LIMIT OF SIDEWALK AND CURB REPAIR AS DIRECTED BY BORO ENGINEER)
REMOVE EXISTING DEPRESSED CURB AND CONCRETE APRON

PROPOSED NEW 4" THK. CONCRETE SIDEWALK (6" THK. @ DWY.)

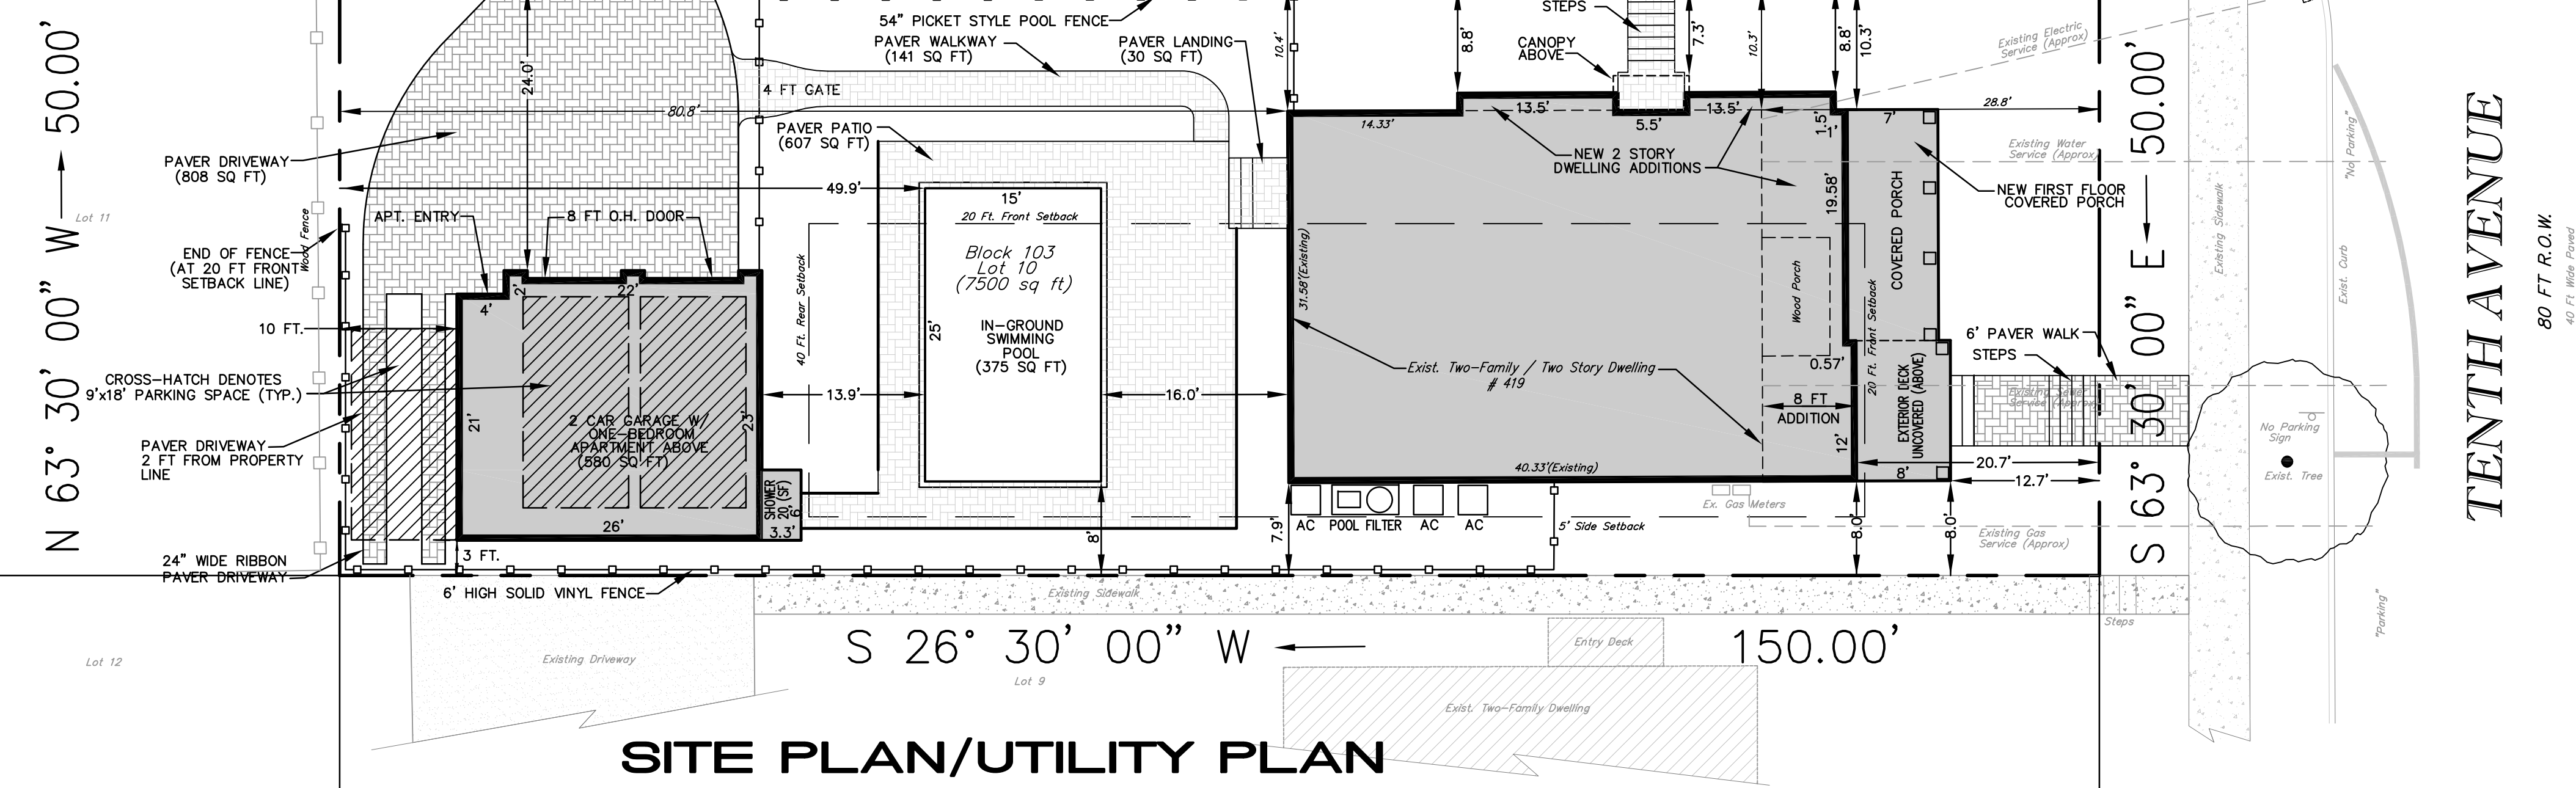


SITE PLAN/UTILITY PLAN

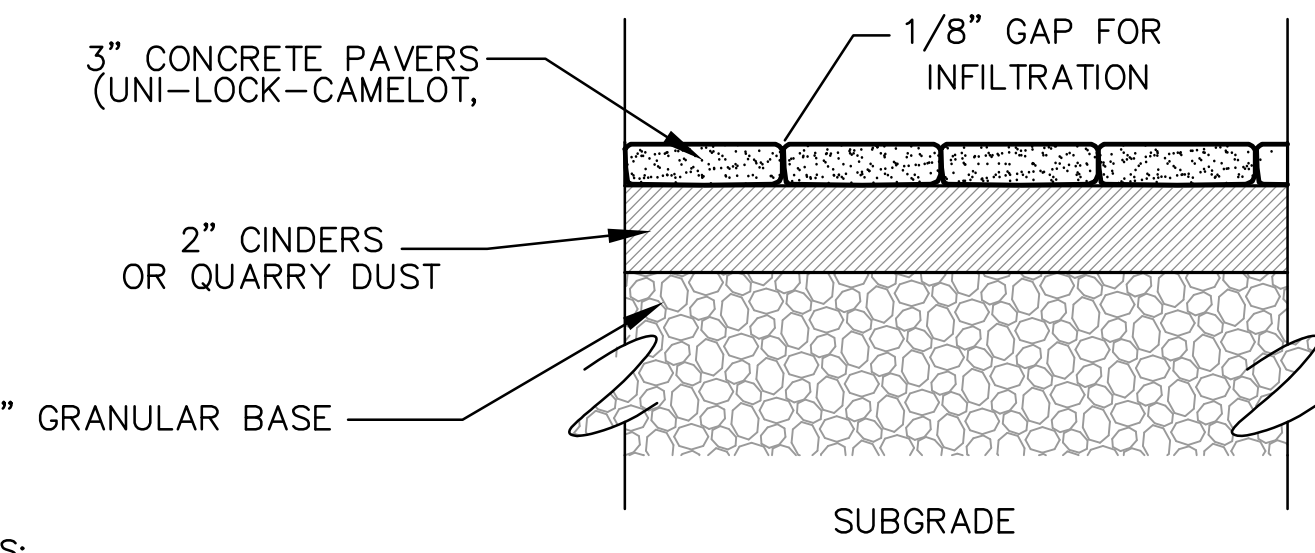

NOTES:
901.08 OR SOIL AGGREGATE DESIGNATED I-5 CONFORMING TO SUBSECTION 901.09 AND SHOWN IN TABLE 901-2 OF N.J. DEPARTMENT OF TRANSPORTATION STANDARD SPECIFICATIONS FOR ROAD AND BRIDGE CONSTRUCTION (1989)
2. SUBGRADE COMPACTION SHALL BE APPROVED BY THE MUNICIPAL ENGINEER.

PAVER DRIVEWAY/WALK DETAIL


N.T.S.

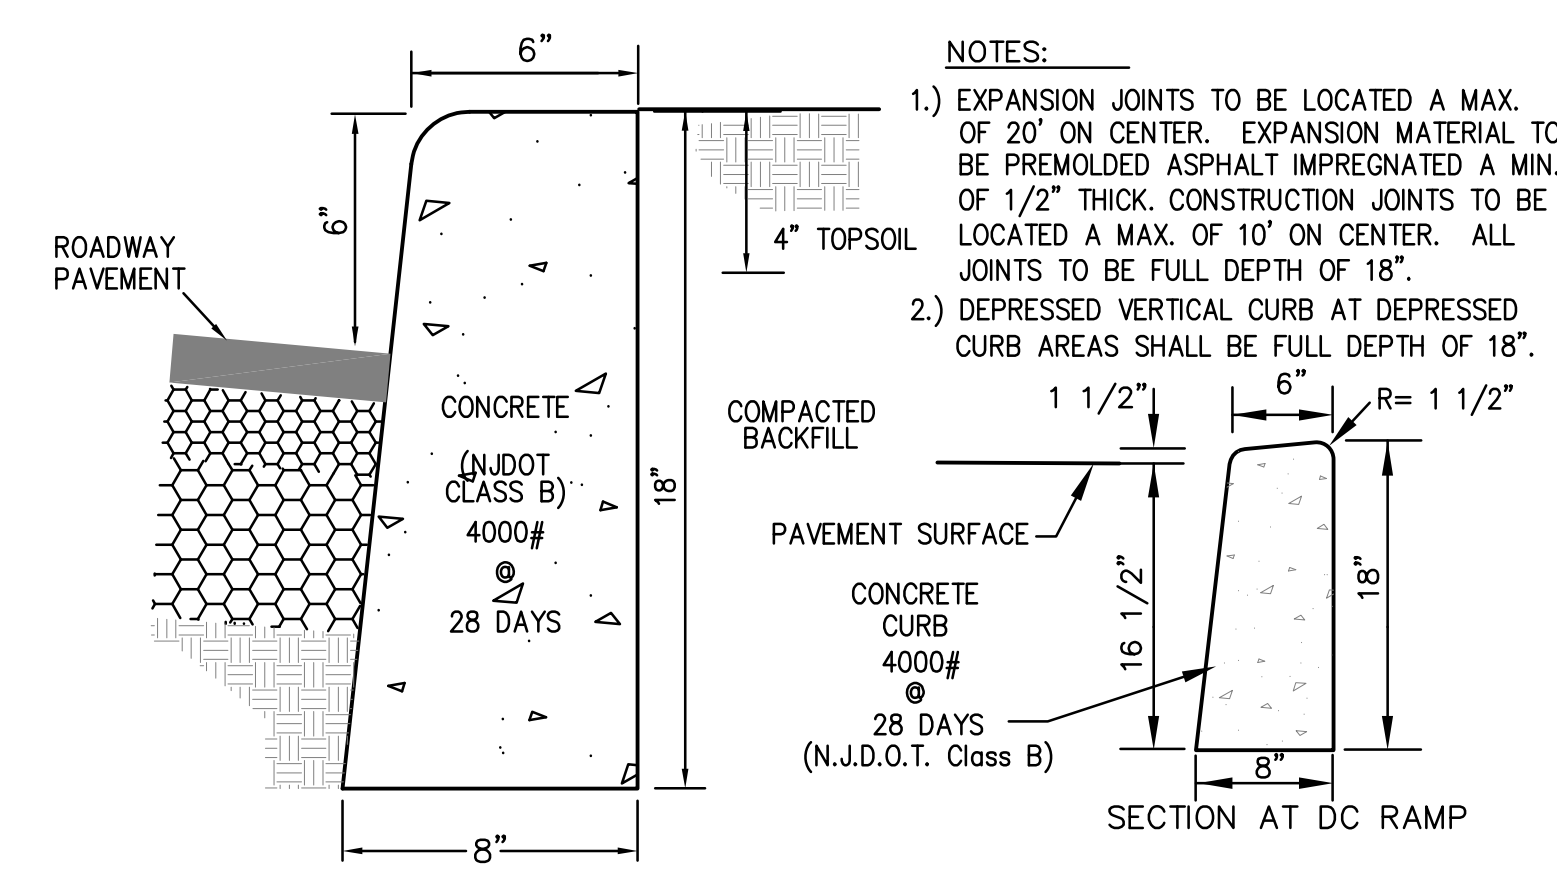

NOTES:
1.) EXPANSION JOINTS TO BE LOCATED A MAX. OF 20' ON CENTER. EXPANSION MATERIAL TO BE PREMOULD ASPHALT IMPREGNATED TO A MIN. OF 1/2" THICK. CONSTRUCTION JOINTS TO BE LOCATED A MAX. OF 10' ON CENTER. ALL JOINTS TO BE FULL DEPTH OF 18".
2.) DEPRESSED VERTICAL CURB AT DEPRESSED CURB AREAS SHALL BE FULL DEPTH OF 18".

VERTICAL CURB

N.T.S.

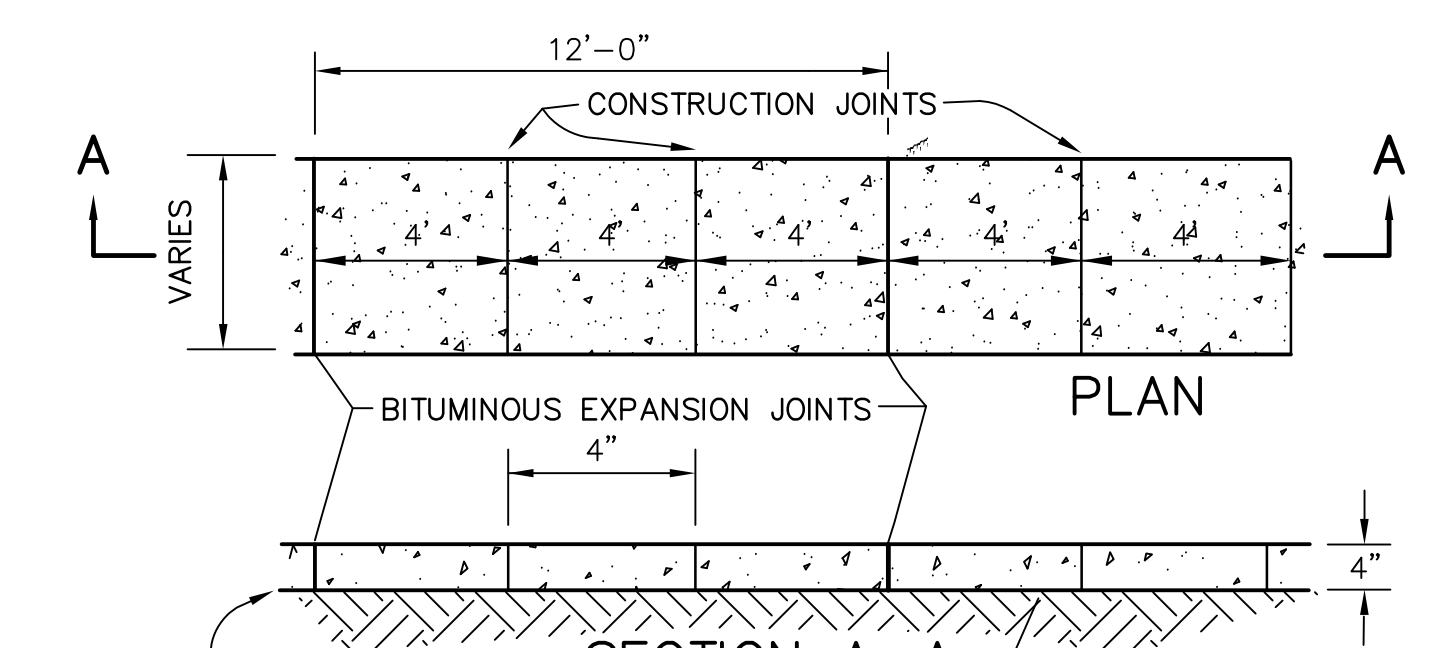


NOTES:
1.) A PREFORMED, BITUMINOUS EXPANSION JOINT 1/2" THICK, 4" WIDE, AND EXTENDING THE FULL WIDTH OF THE WALK, UNBROKEN, SHALL BE INSTALLED EVERY 12 FEET (MINIMUM). CONSTRUCTION JOINTS SHALL BE INSTALLED EVERY 4 FEET THE FULL WALK WIDTH.
2.) THERE SHALL BE A BROOM FINISH WITH THE EDGES FINISHED WITH A SUITABLE TOOL TO PROVIDE A 1/2" RADIUS.

SIDEWALK DETAIL


N.T.S.

D STREET

60 FT R.O.W.
30 Ft Wide Paved

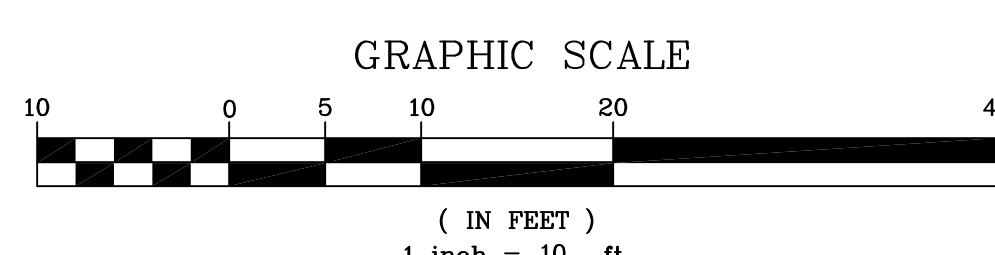

REMOVE EXISTING DEPRESSED CURB AND CONCRETE APRON

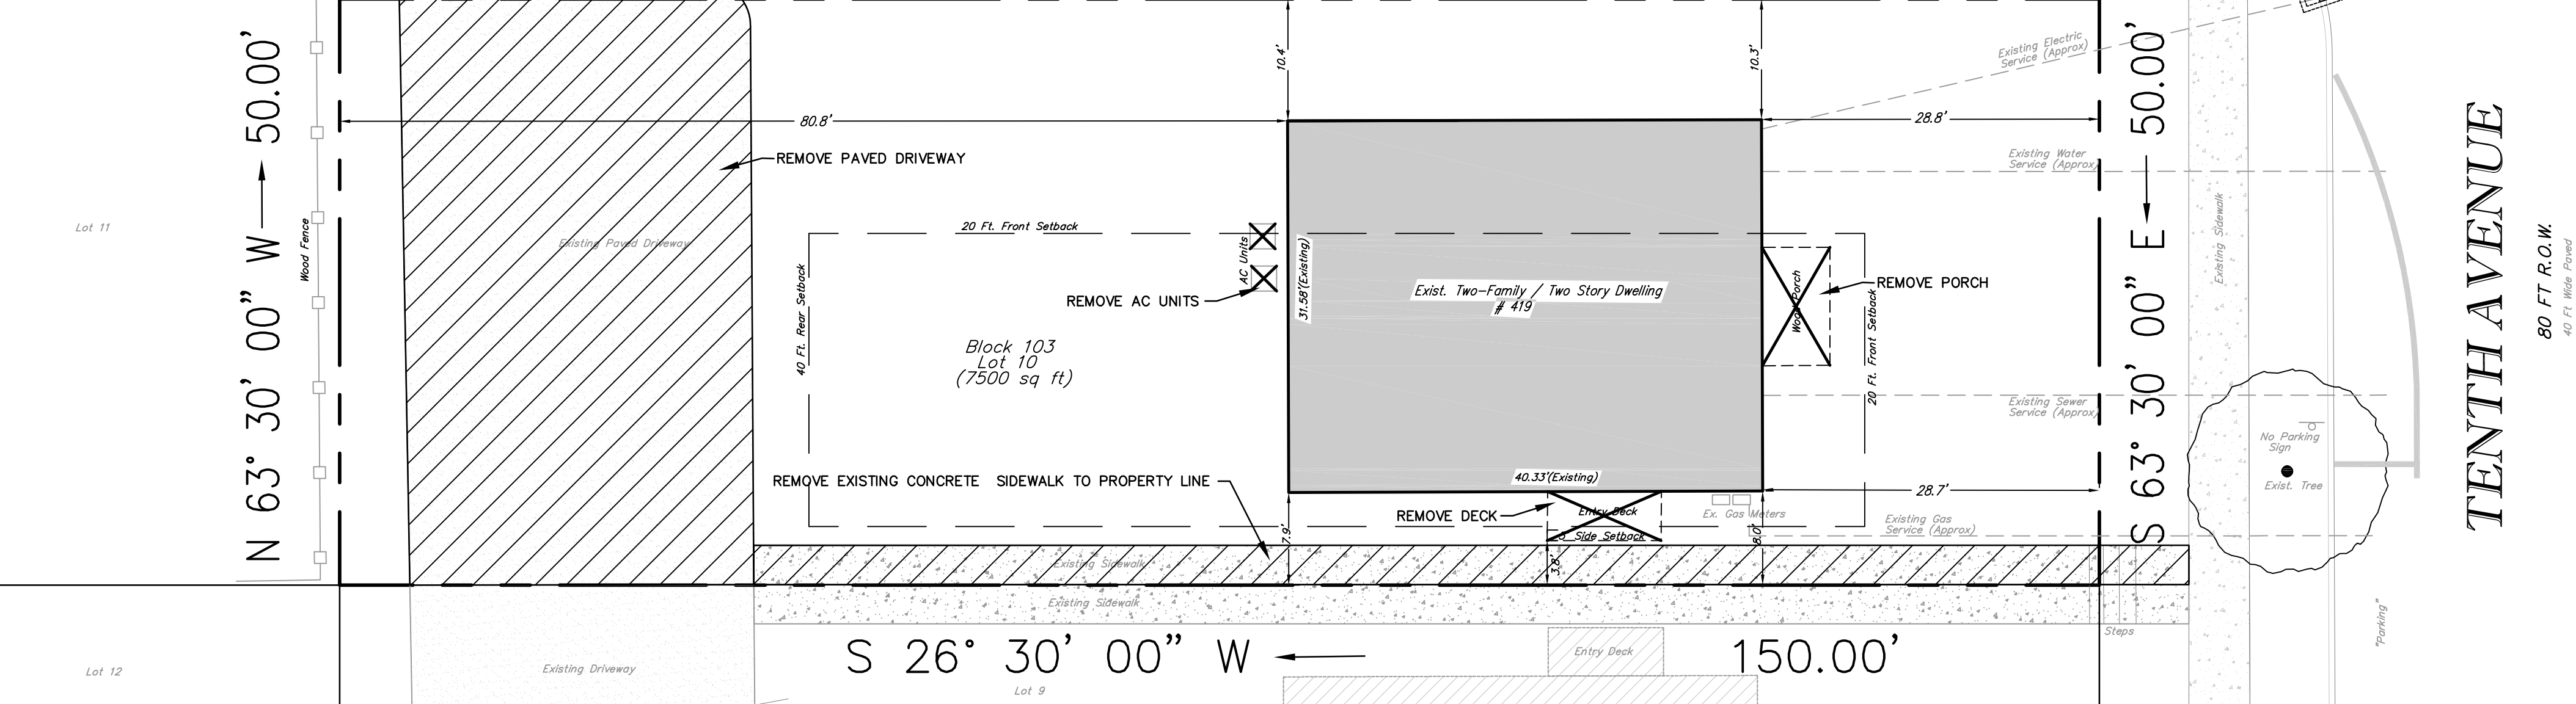

EXISTING CONDITION PLAN/DEMOLITION PLAN

BY: JKR	DATE: 06/27/20	DESCRIPTION: REVISIONS
REV: 1	DATE: 06/27/20	DESCRIPTION: REVISIONS
REV: 2	DATE: 06/27/20	DESCRIPTION: REVISIONS
BLOCK 103
LOT 10
BOROUGH OF BELMAR
MONMOUTH COUNTY, NEW JERSEY

EXISTING CONDITION/DEMOLITION PLAN
SITE PLAN - UTILITY PLAN
SITE PLAN
419 TENTH AVENUE

CAD Drawing
829

Sheet
2 of 3

COPYRIGHT © 2020 J.K.R. ENGINEERING - ALL RIGHTS RESERVED - THE DESIGN ORIGINATOR AND THE DESIGNER OF THIS PROJECT. ANY REPRODUCTION OR TRANSMISSION OF THIS PROJECT WITHOUT THE WRITTEN PERMISSION OF J.K.R. ENGINEERING IS PROHIBITED.