
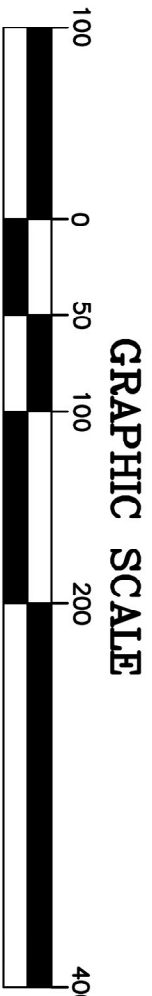
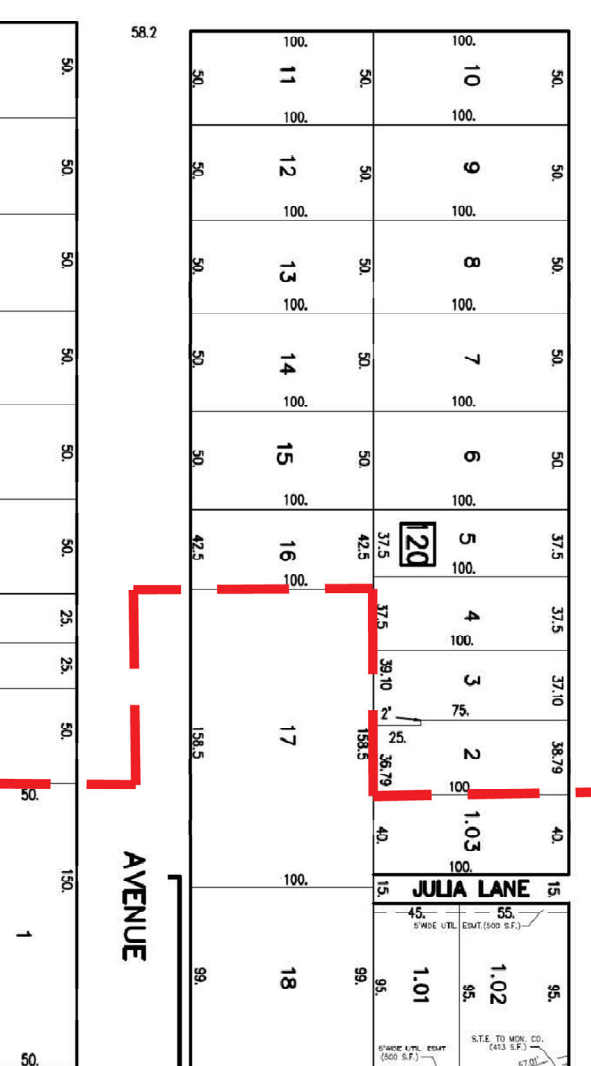
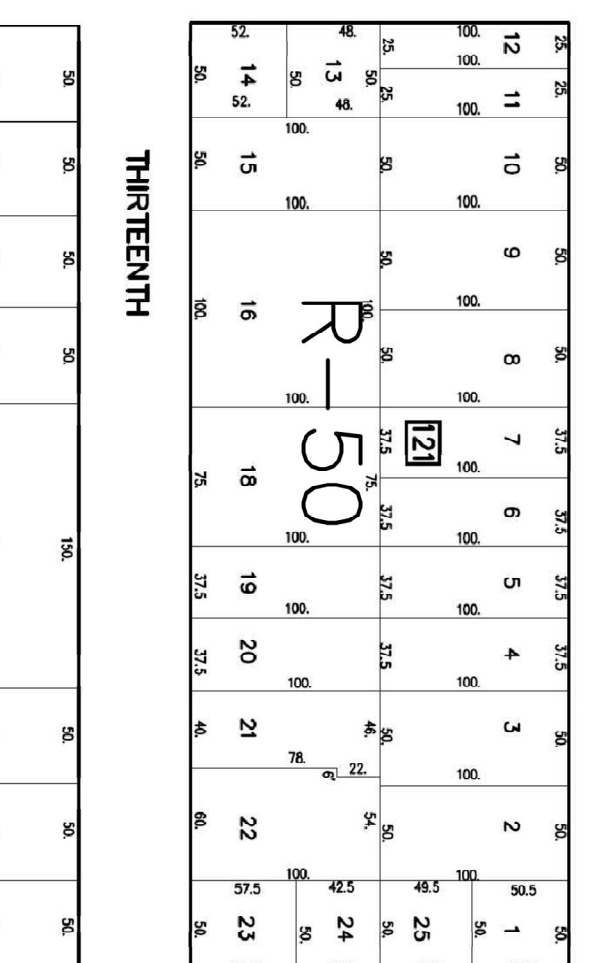
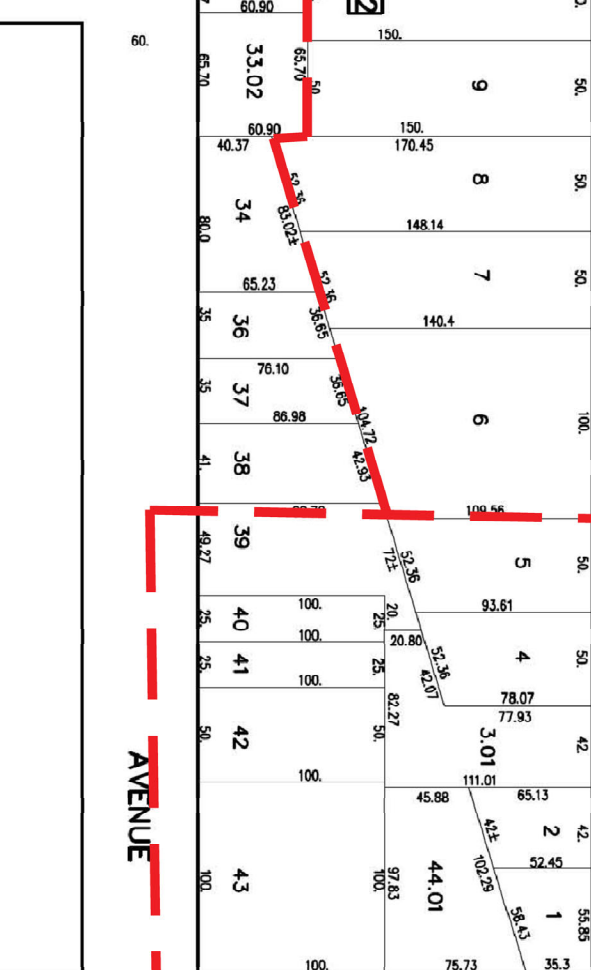
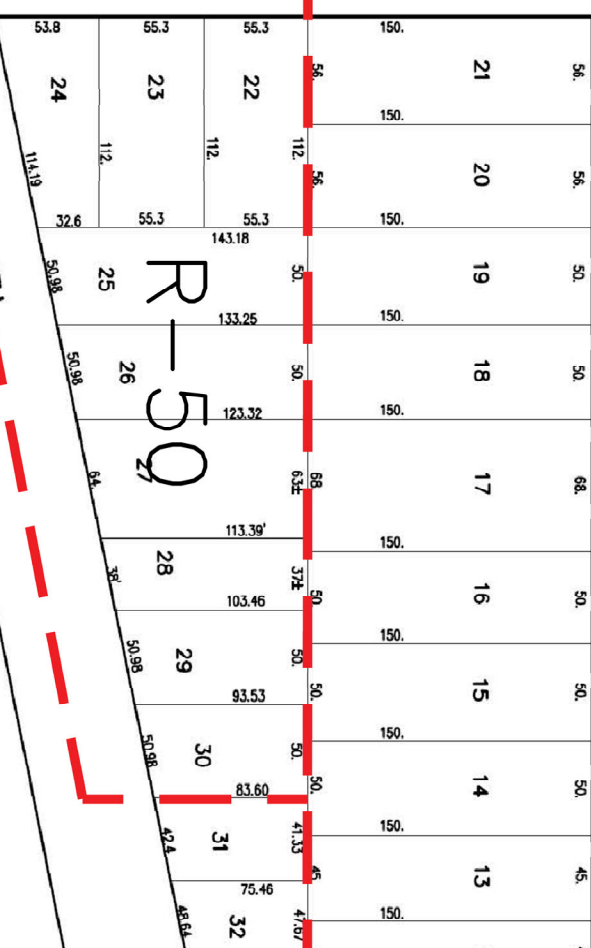
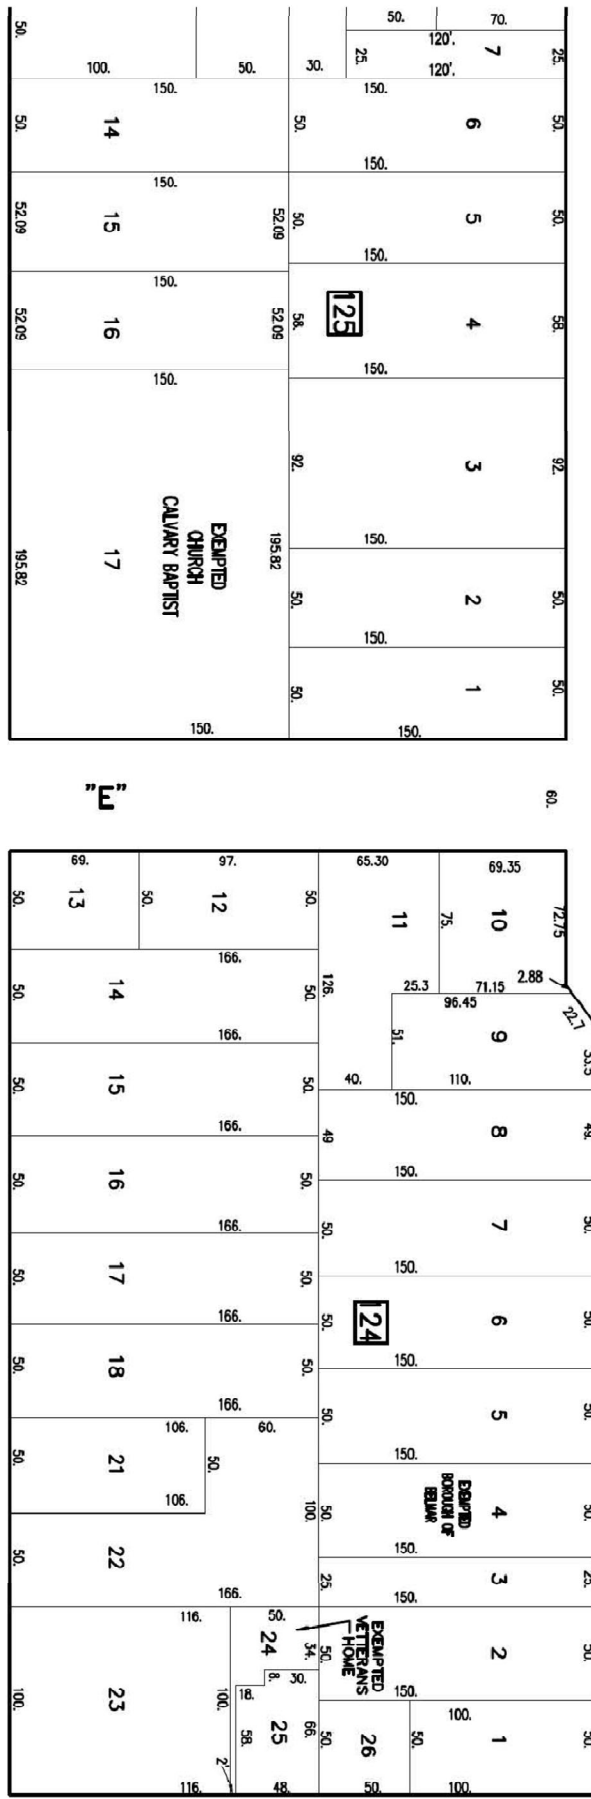
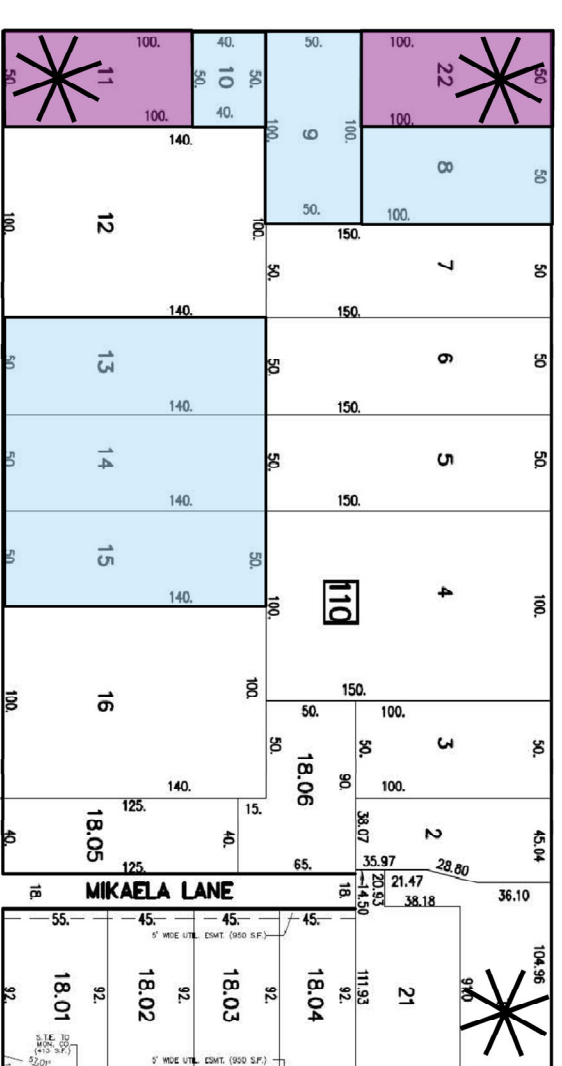
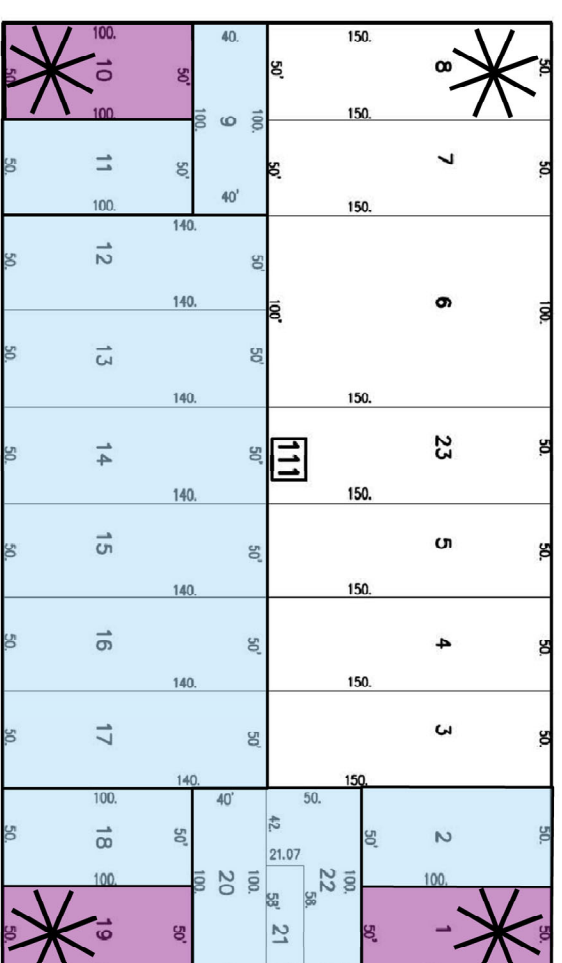
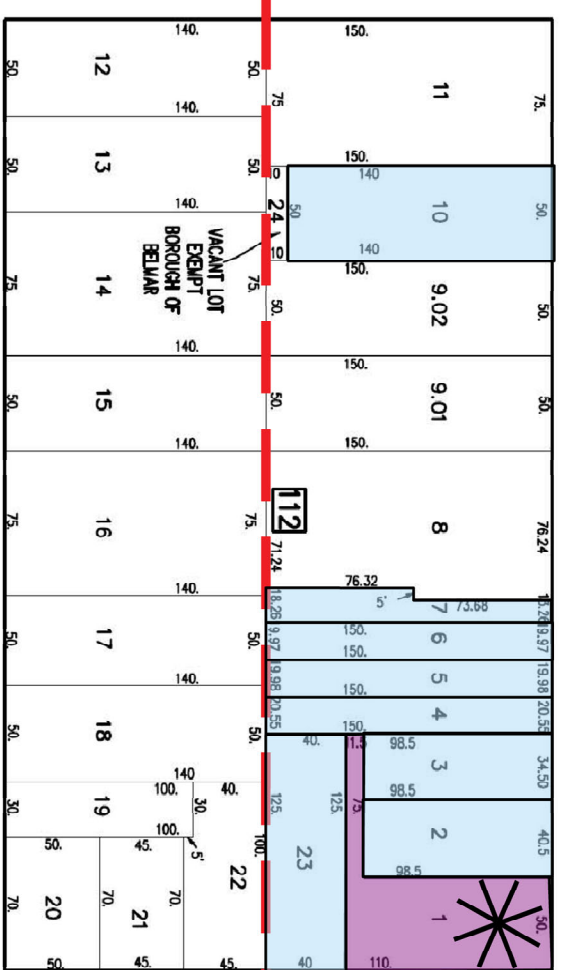
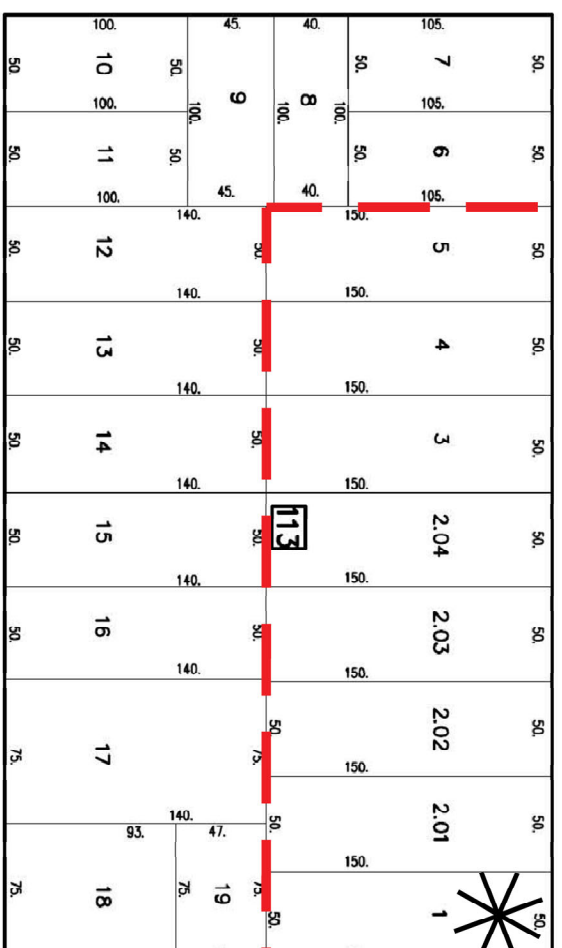
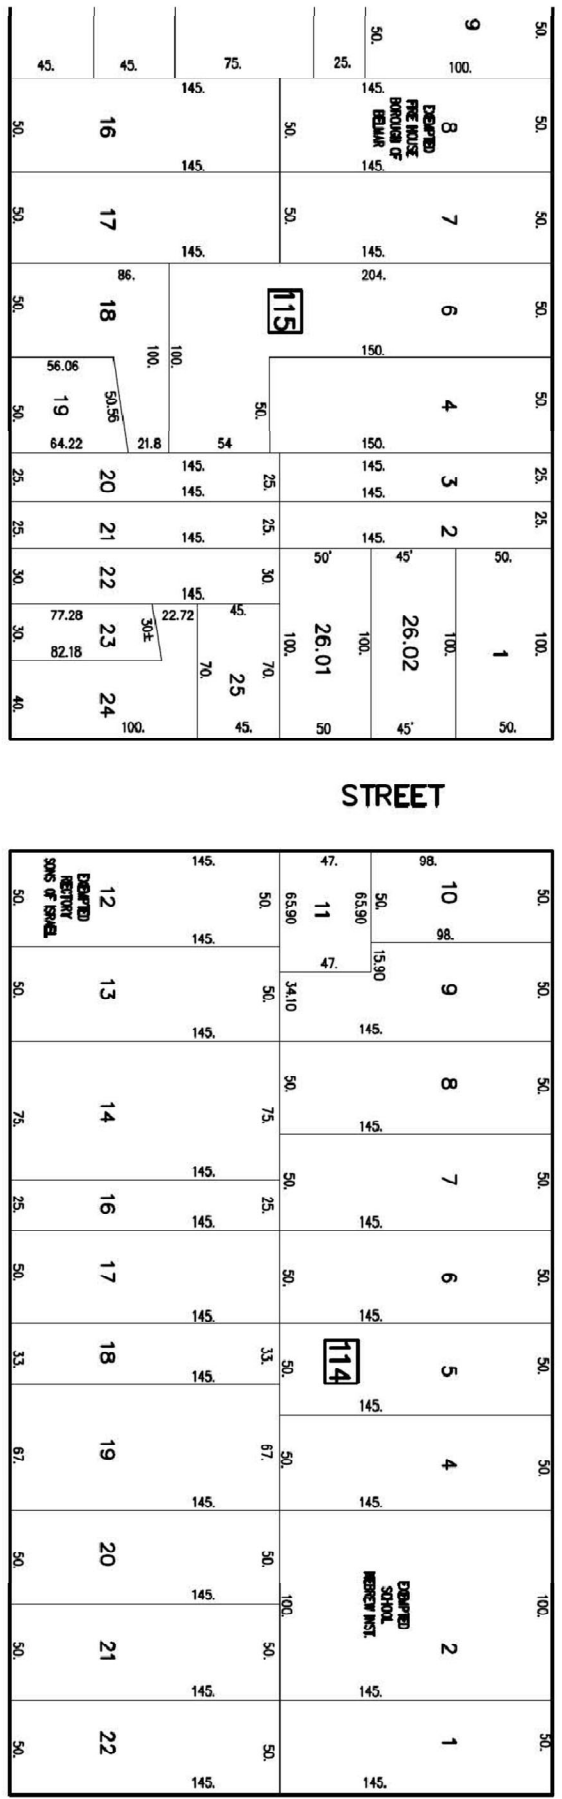
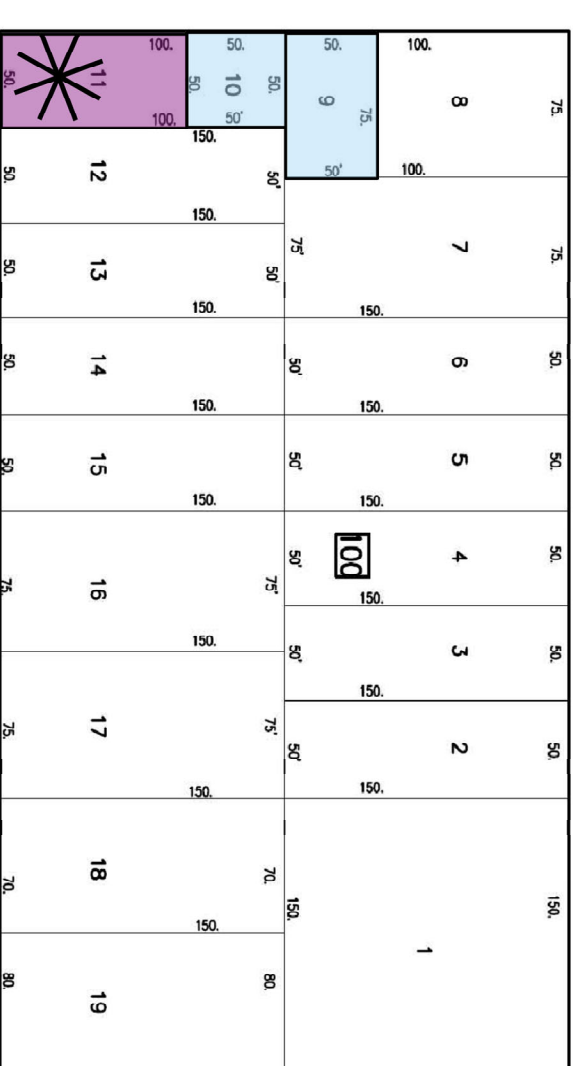
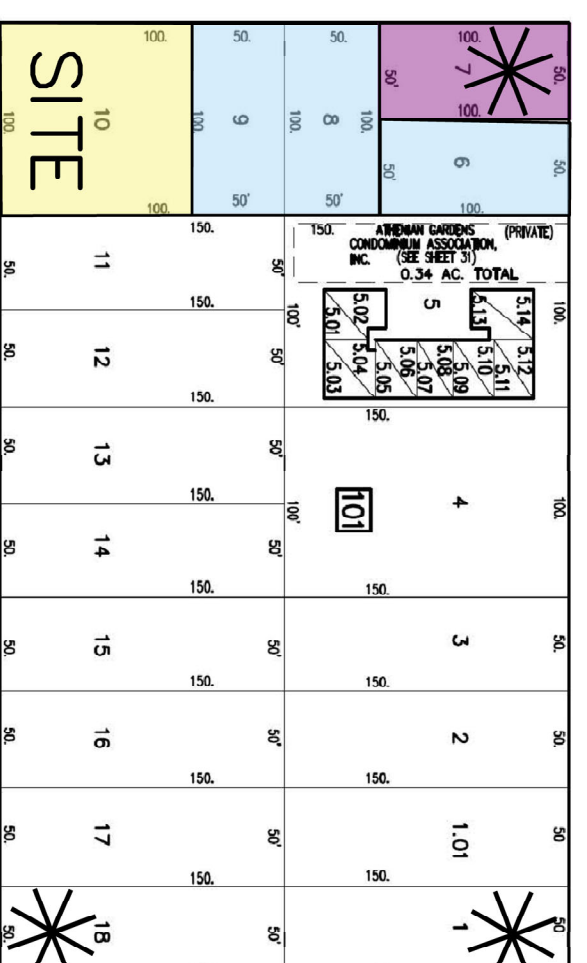
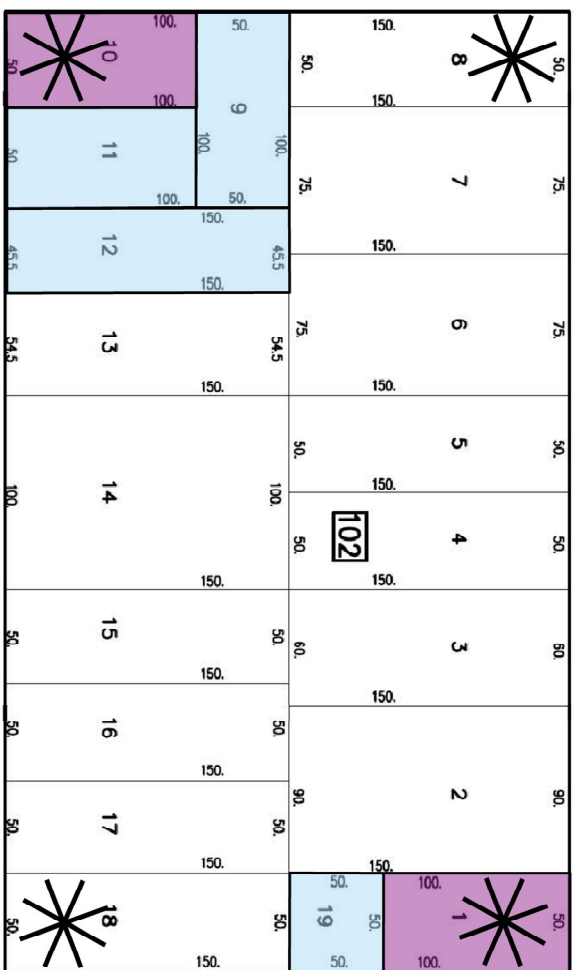
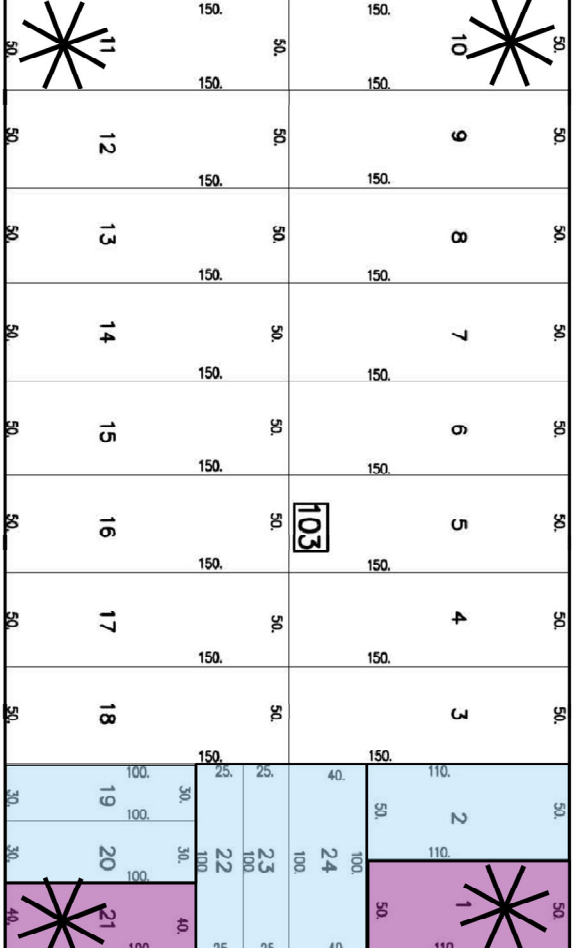
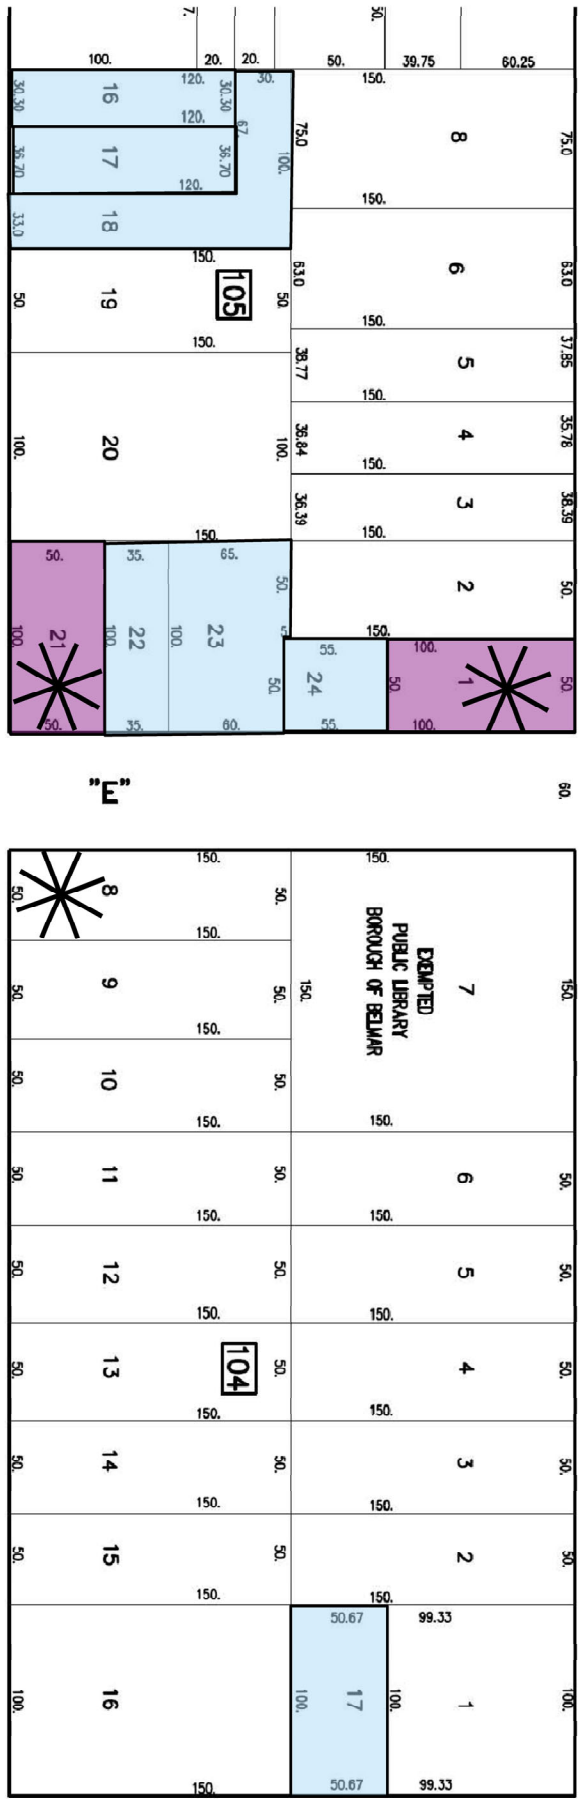
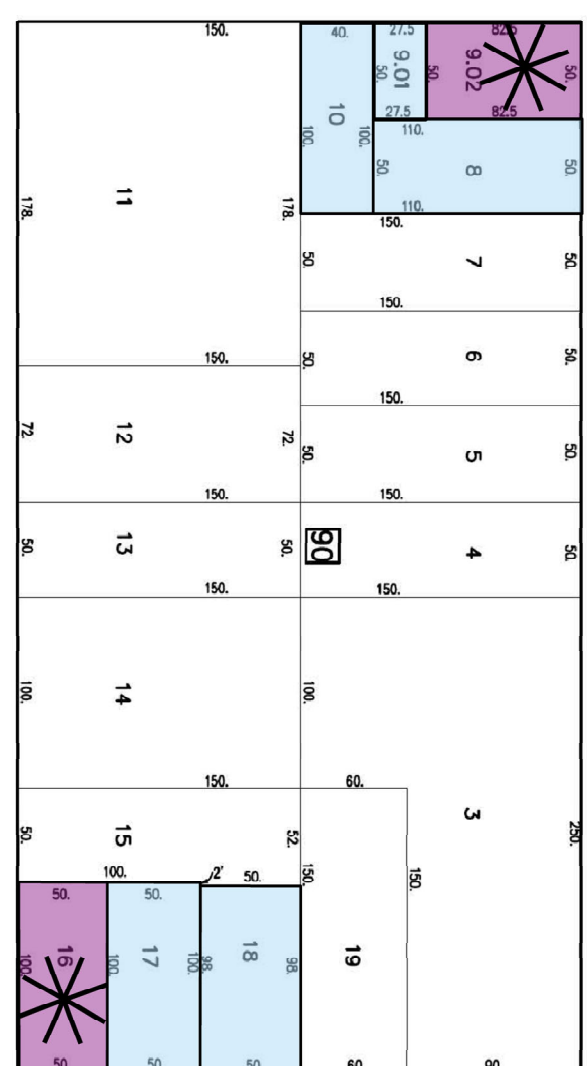
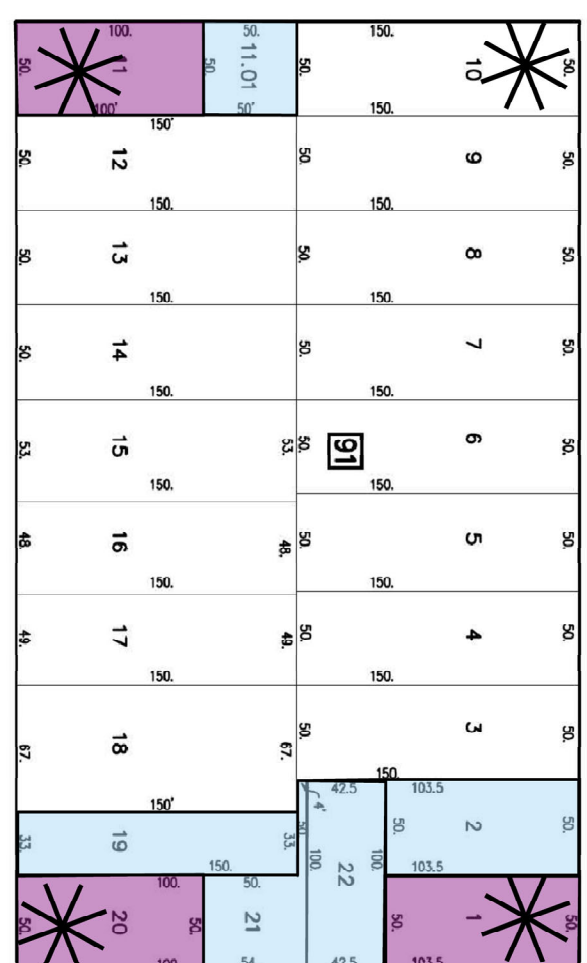
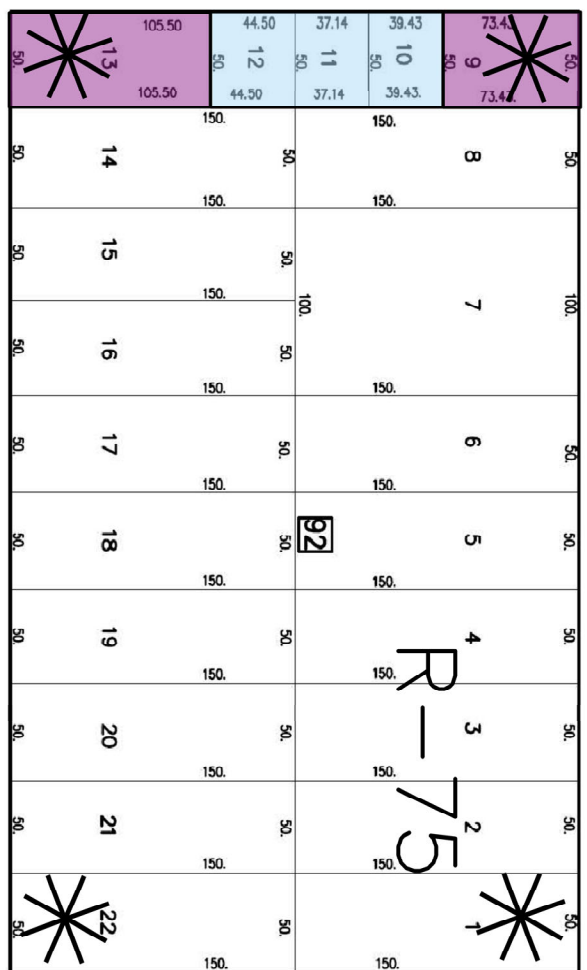
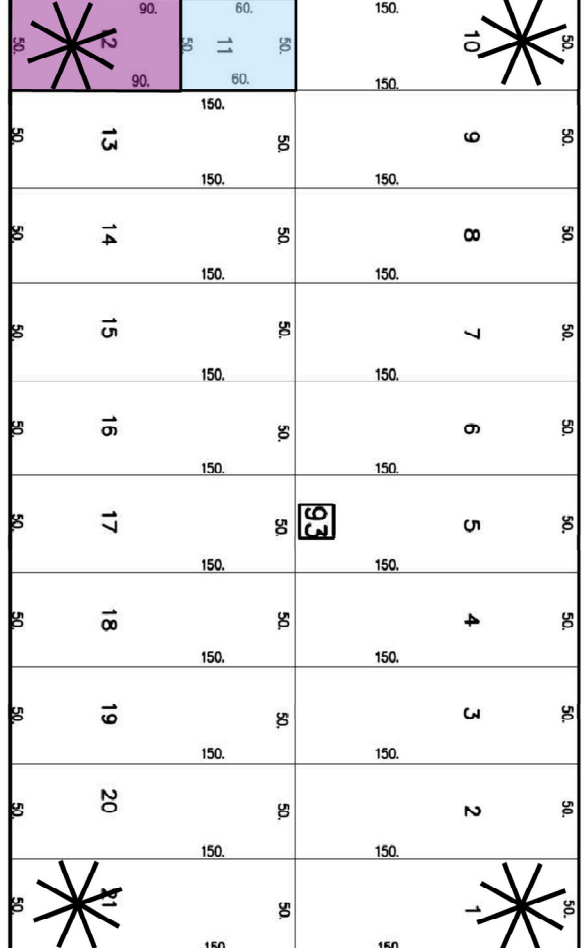


UNDERSIZED CORNER LOT

UNDERSIZED INTERIOR LOT

* 50 FT WIDE CORNER LOT

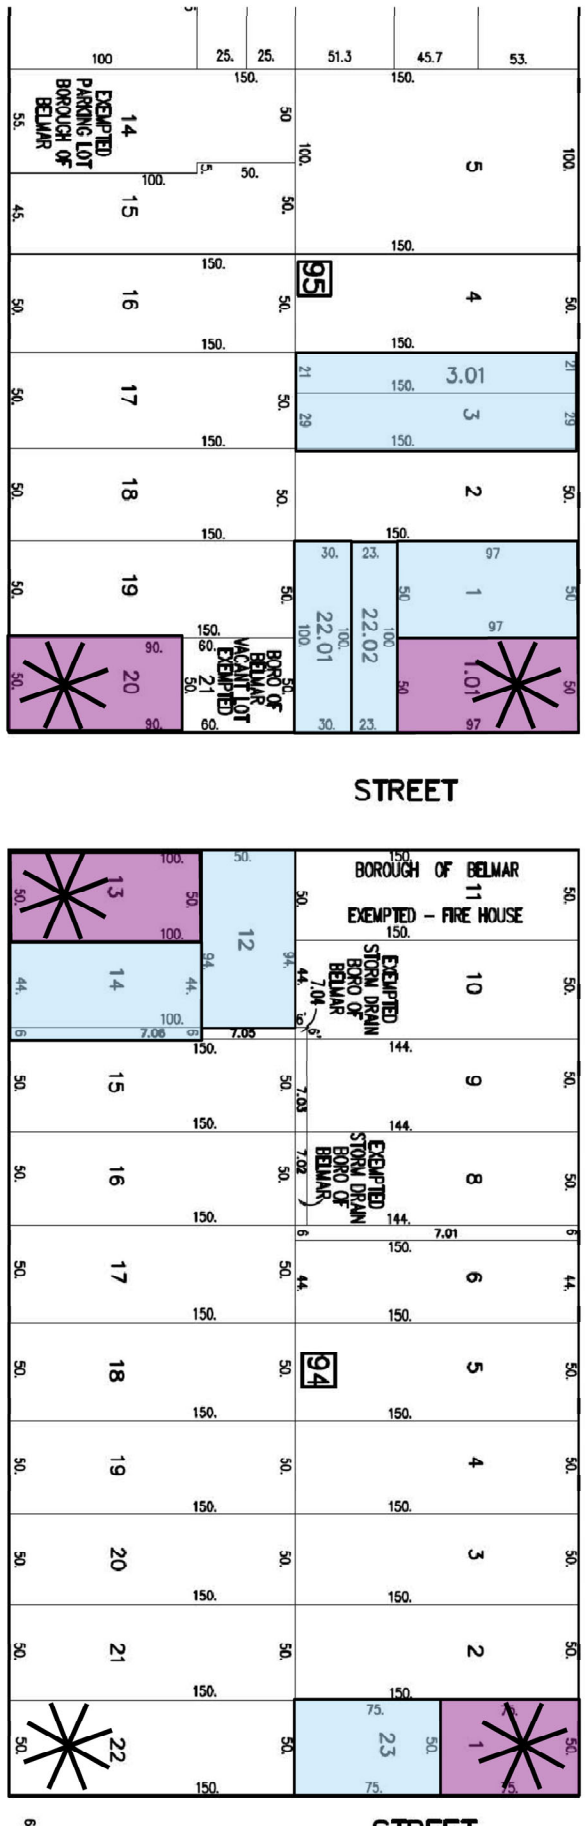

1 inch = 100 ft.

841

BLOCK 101
LOT 10
BOROUGH OF BELMAR
MONMOUTH COUNTY, NEW JERSEY

ZONING STUDY
MINOR SUBDIVISION PLAN
218 11TH AVENUE

JKR ENGINEERING
and Planning Service, LLC
Richard D. Folsom
RICHARD DIFOLSO
PROFESSIONAL ENGINEER
No. J. Lic. No. 24543
260
DATE
Certification

**49 NOMOCO ROAD
FREEHOLD, NEW JERSEY 07728
Tel. (732) 780-4108
Fax (732) 431-9420
email: jkr@jkrengineering.com**

02/03/2021
DATE

Certificate of Authorization # 24GA28129100

[illegible]