


GARAGE ADDITION 409 15<sup>TH</sup> AVE BELLEVUE, WA

FRONT ELEVATION

REAR ELEVATION

1/4" = 1' 0"

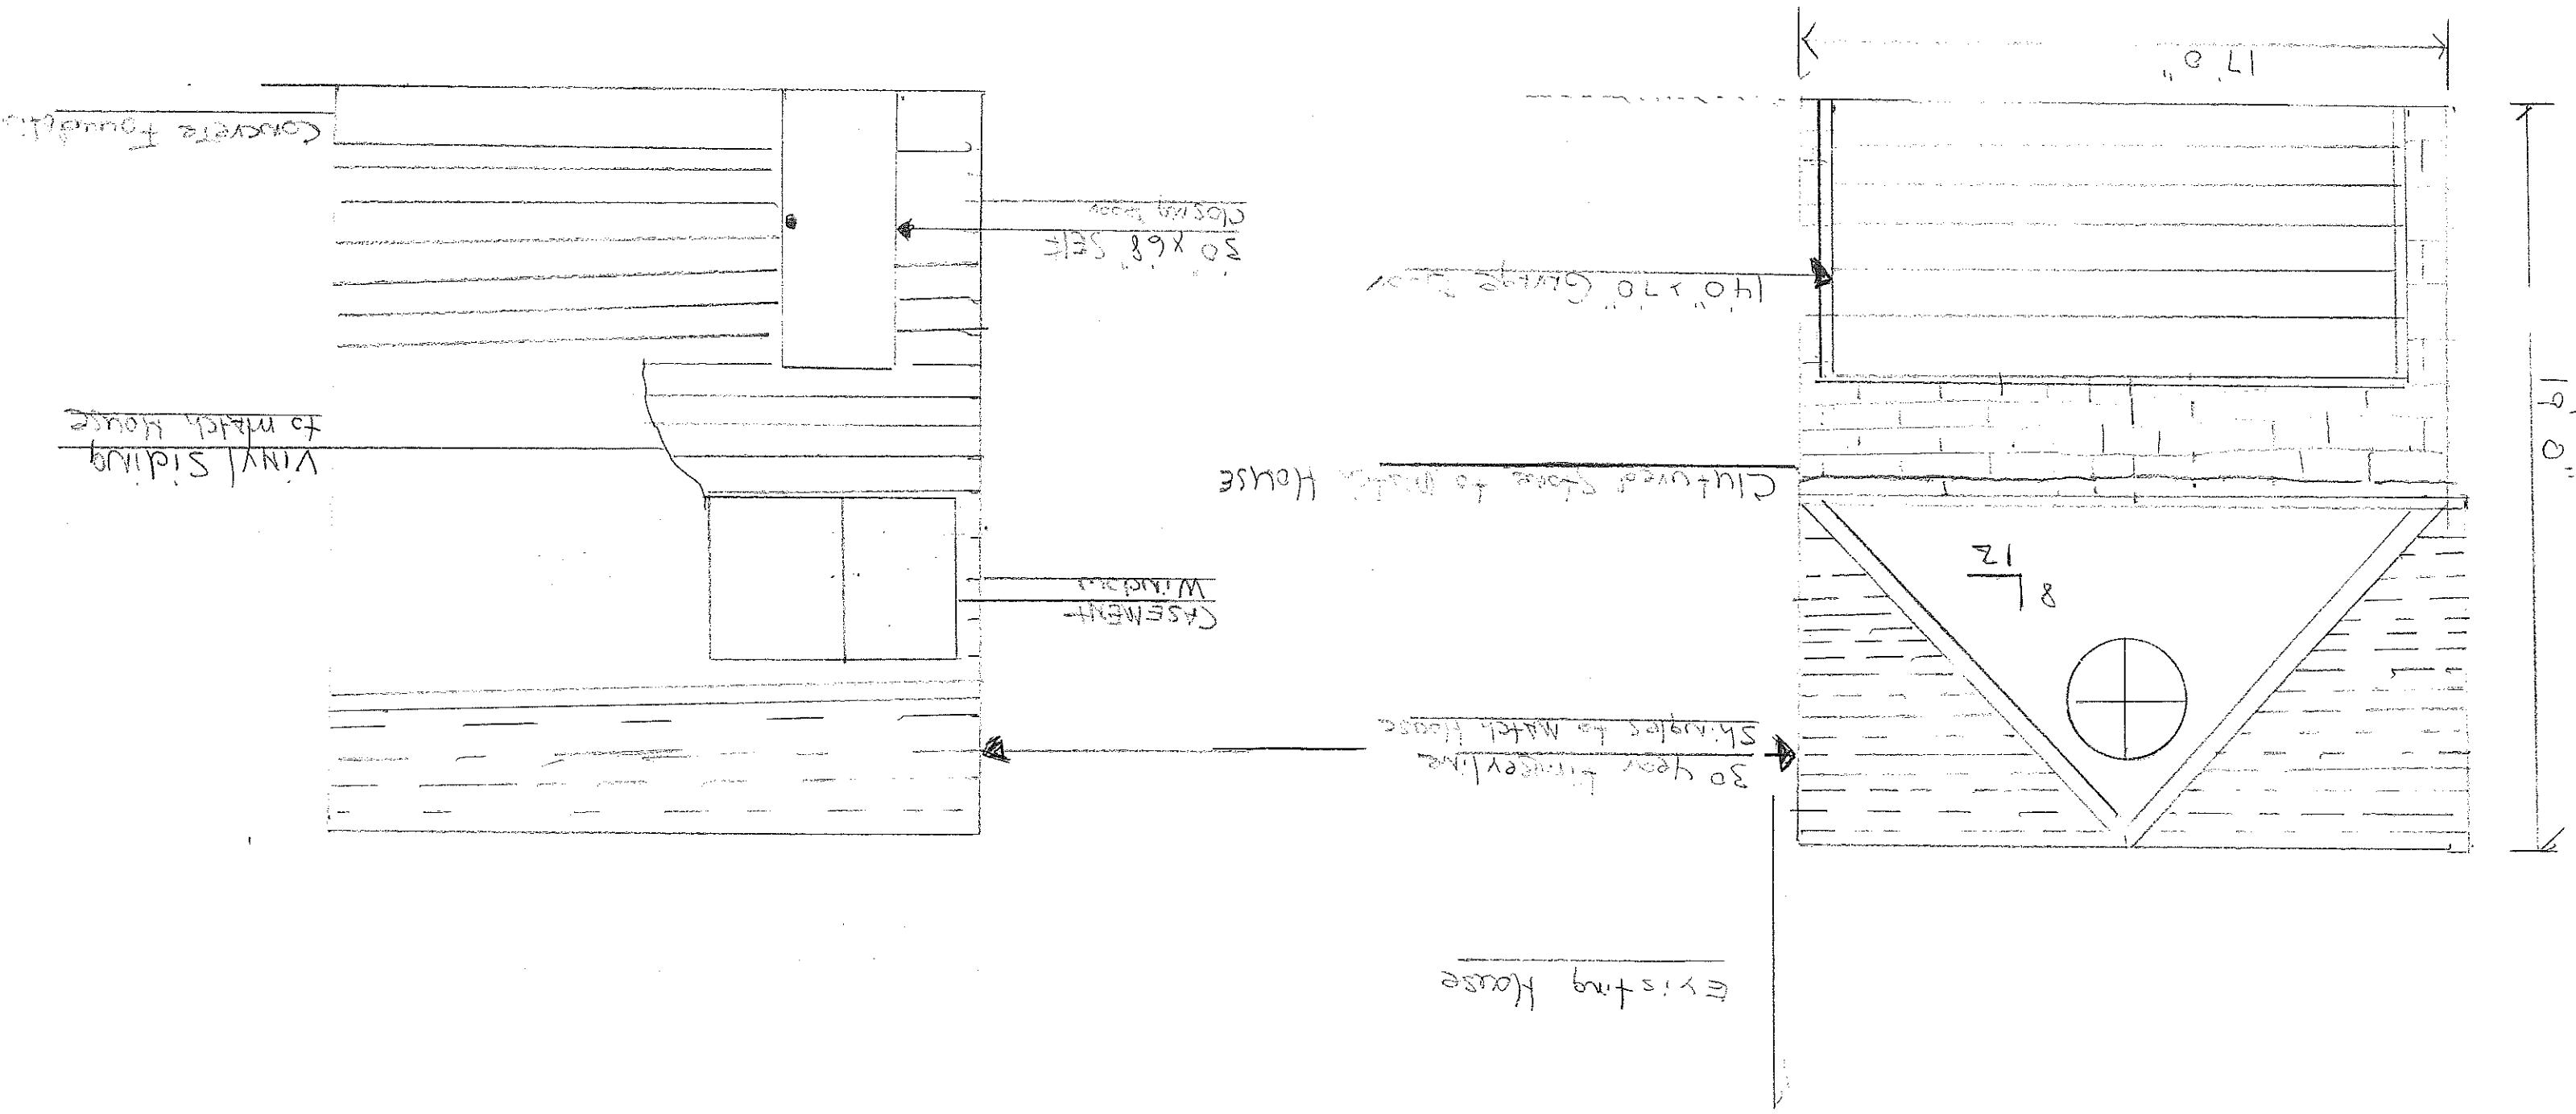


GARAGE ADDITION 409 15<sup>th</sup> AVE BELLEVUE, WA

1/4" = 1' 0"

FRONT ELEVATION

REAR ELEVATION

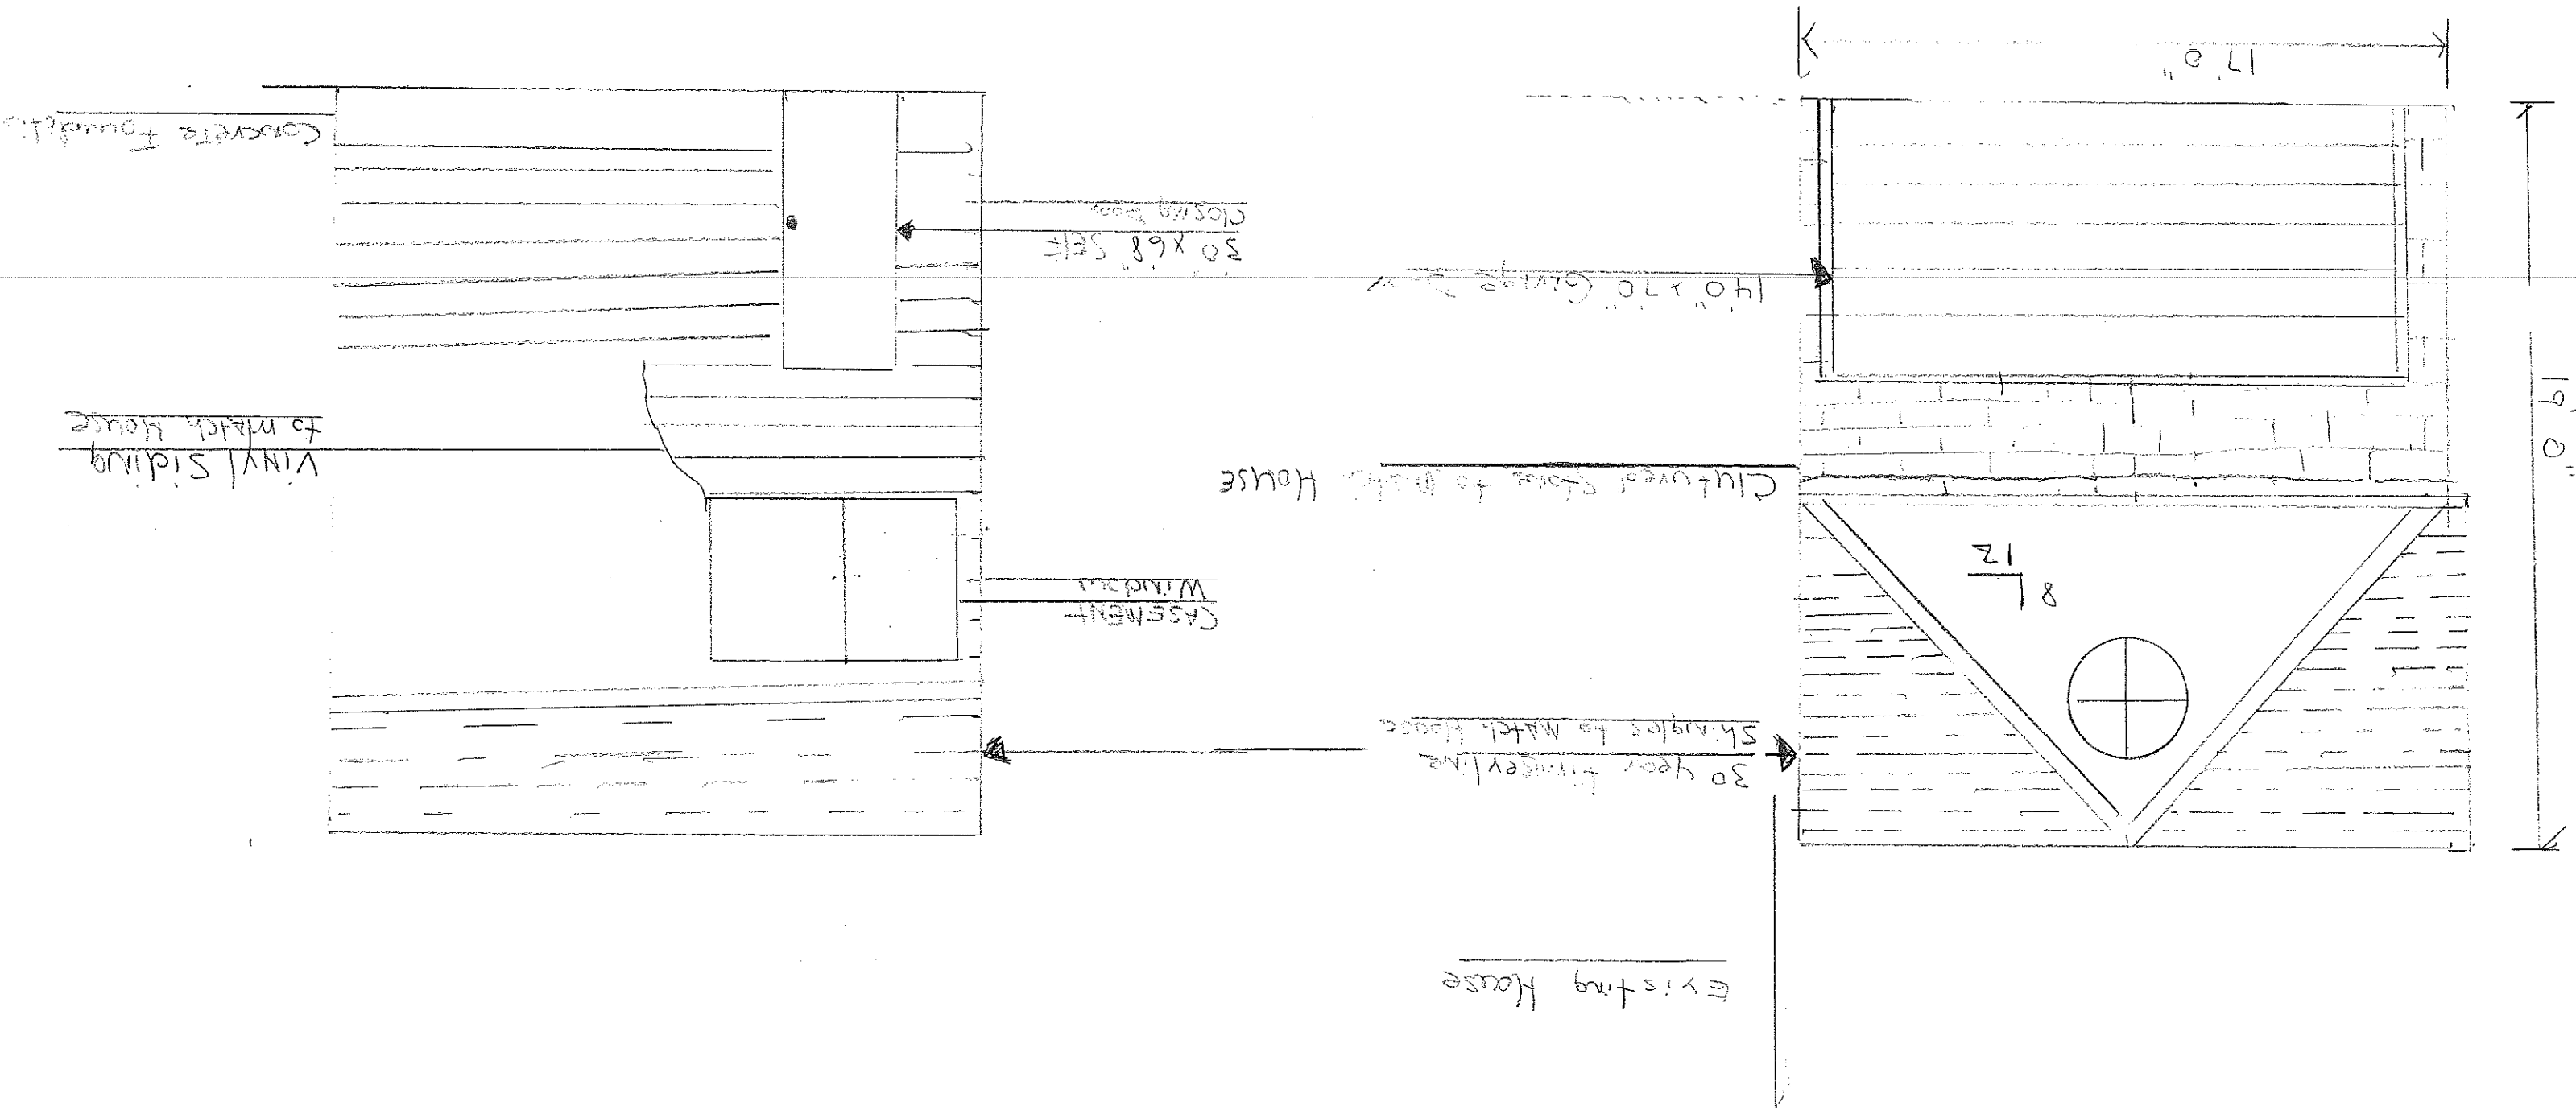

409 15<sup>th</sup> Ave BELLEVILLE MO

